

REFERENZE
Works list


- BURJ KHALIFA, DubaiARMANI HOTEL SUITE FREESTANDING FURNITURE, ARMANI PRIVE', ARMANI/CASA SHOP
- HOTEL ARMANI, MilanoAREA LOUNGE, SPA, RECEPTION
- HOTEL PENINSULA, ParisROOM DOORS, CORRIDORS LAYOUT
- HOTEL CHEDI, AndermattPUBLIC AREAS
- HOTEL MOVENPICK, Al khobarPUBLIC AREAS
- GRAND HOTEL DU, Cap ferratPUBLIC AREAS, SPA, SUITE
- HILTON TOWER, DohaTYPICAL AND SUITE ROOMS
- NEW MERIDIEN, Al khobarLOUNGE LAYOUTS, DIPLOMATIC SUITE LAYOUT
- HOTEL HERMITAGE, MontecarloRESTAURANT
- HOTEL SACHER, SalzburgROOMS AND BATHROOMS LAYOUT
- HOTEL DU GOLF, DeauvilleMOCK UP ROOM
- GRAN HOTEL, BordeauxPUBLIC AREAS, FREESTANDING FURNITURE
- HOTEL BEAU RIVAGE, LosannaMOCK UP ROOM
- HOTEL GRAND HYATT, ColomboTYPICAL AND SUITE ROOM FURNITURES
- HOTEL DE PARIS, MontecarloWORK IN PROGRESS
- HOTEL SHERATON, HannabaPUBLIC AREAS
- PORTOPICCOLO, SistianaROOMS
- HOTEL MARTINEZ, CannesWORK IN PROGRESS

- RILIEVI IN CANTIERE
- SVILUPPO ELABORATI PER:
MOCK UP ROOM
PUBLIC AREAS
SPA
CORRIDORS
ROOMS
SUITES
- SITE SURVEYS
- LAYOUT AND DRAWINGS FOR:
MOCK UP ROOM
PUBLIC AREAS
SPA
CORRIDORS
ROOMS
SUITES




CAMERA SUITE - ESEMPIO DI SVILUPPO



WALL LAYOUT

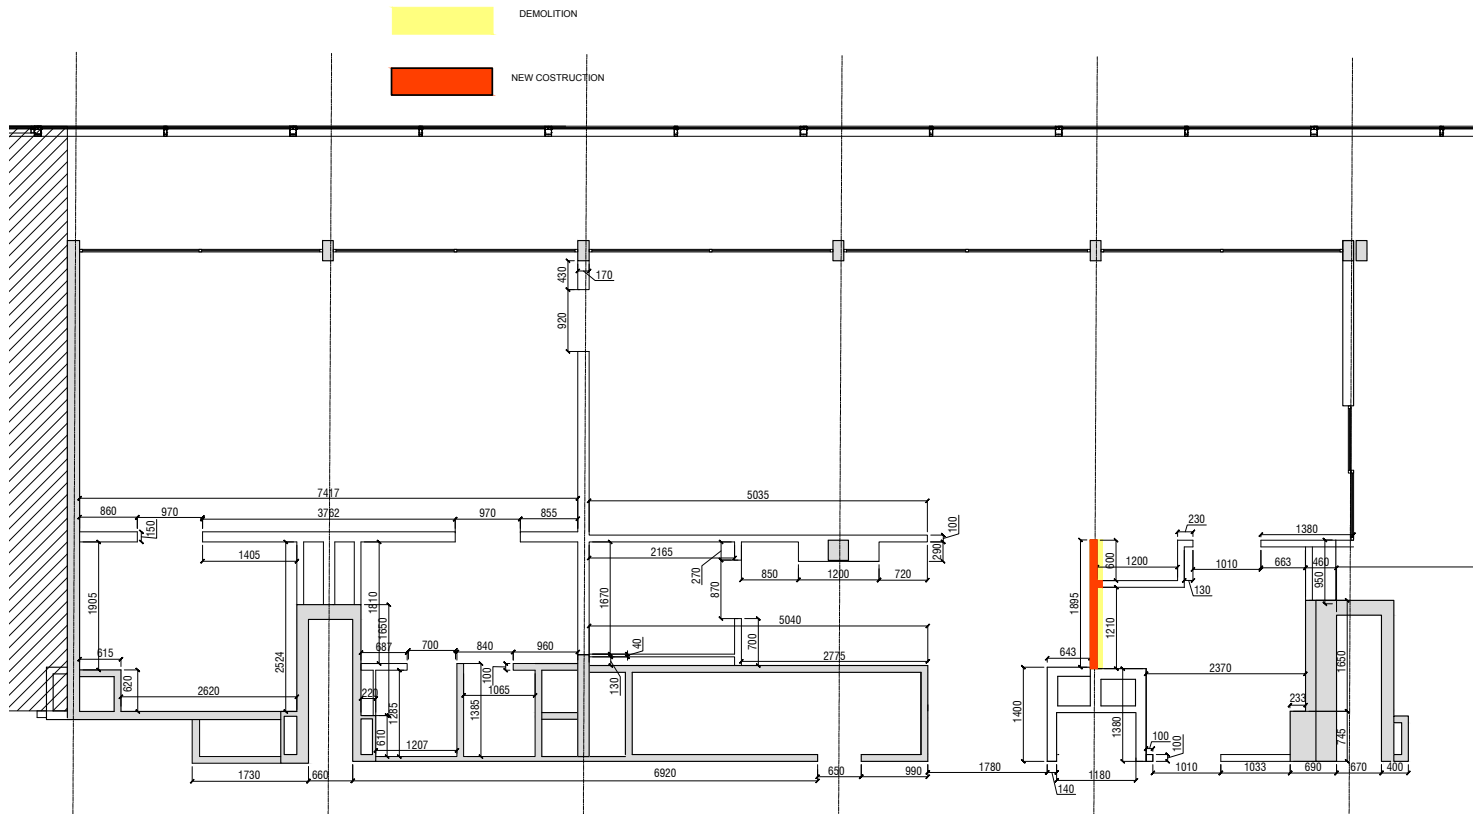


FLOOR LAYOUT

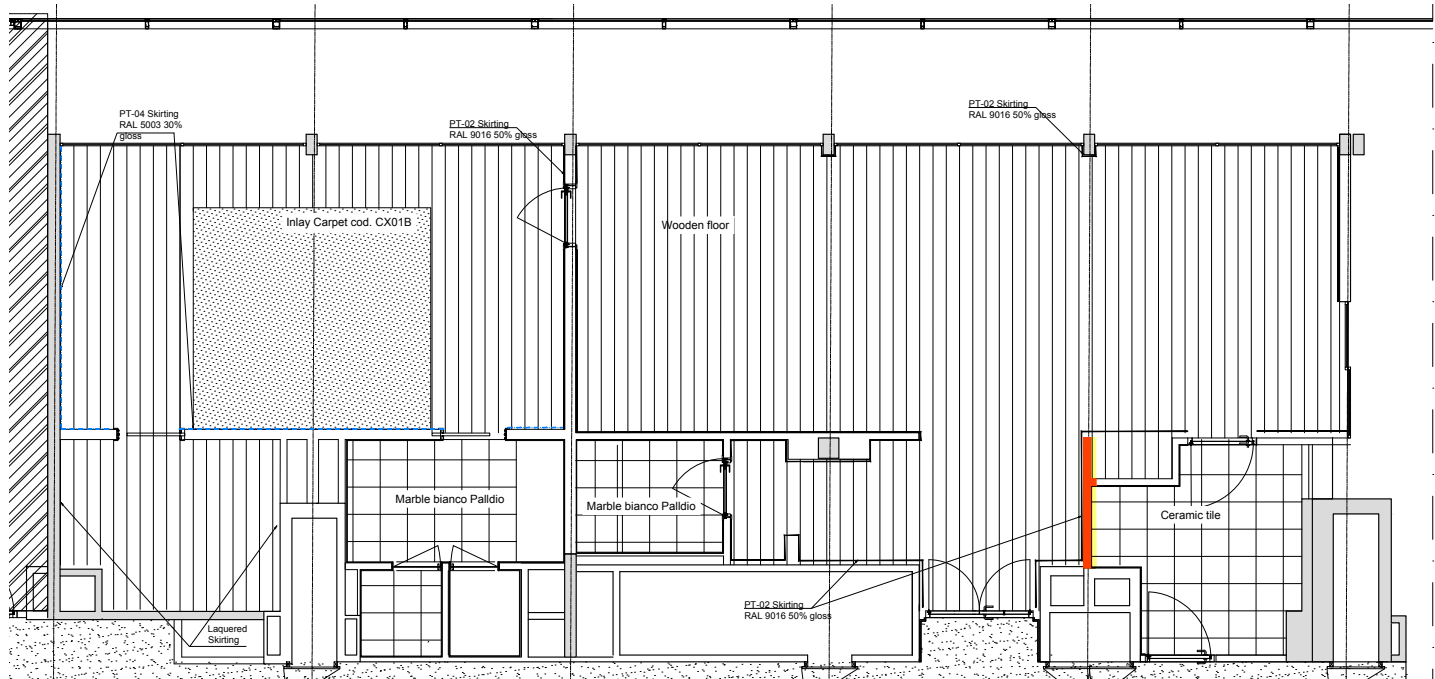


DETAILS

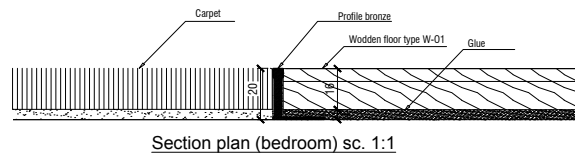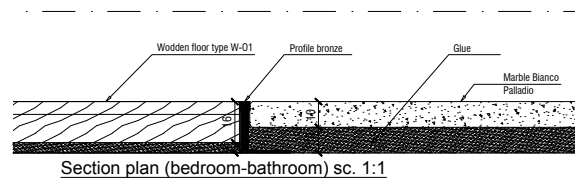


CEILING LAYOUT

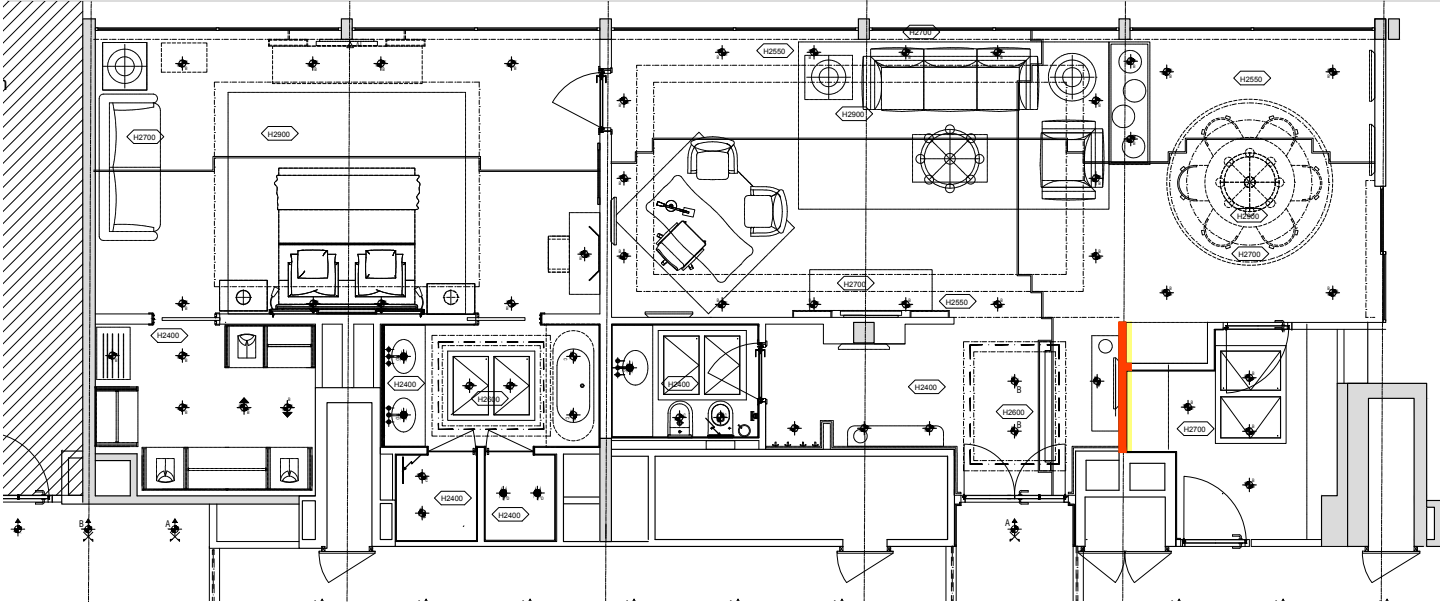

DETAILS

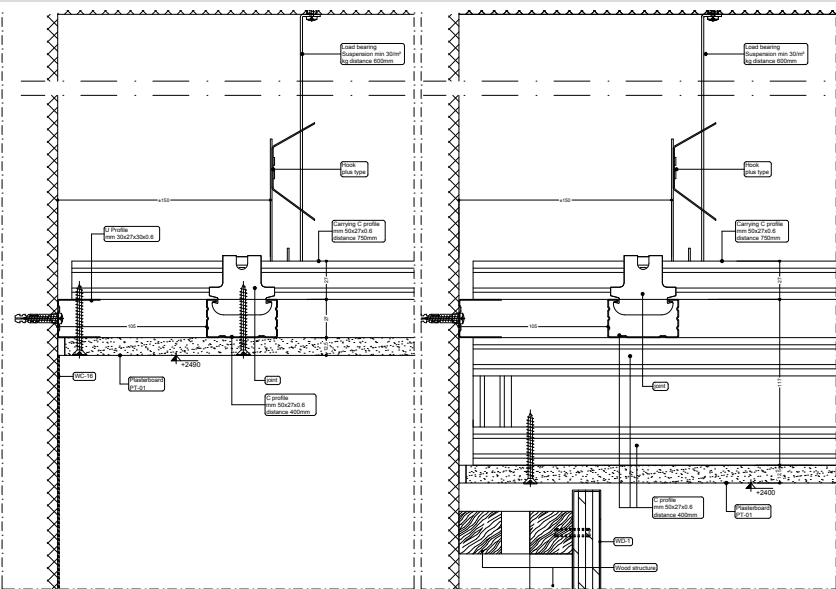

ELECTRICAL LAYOUT

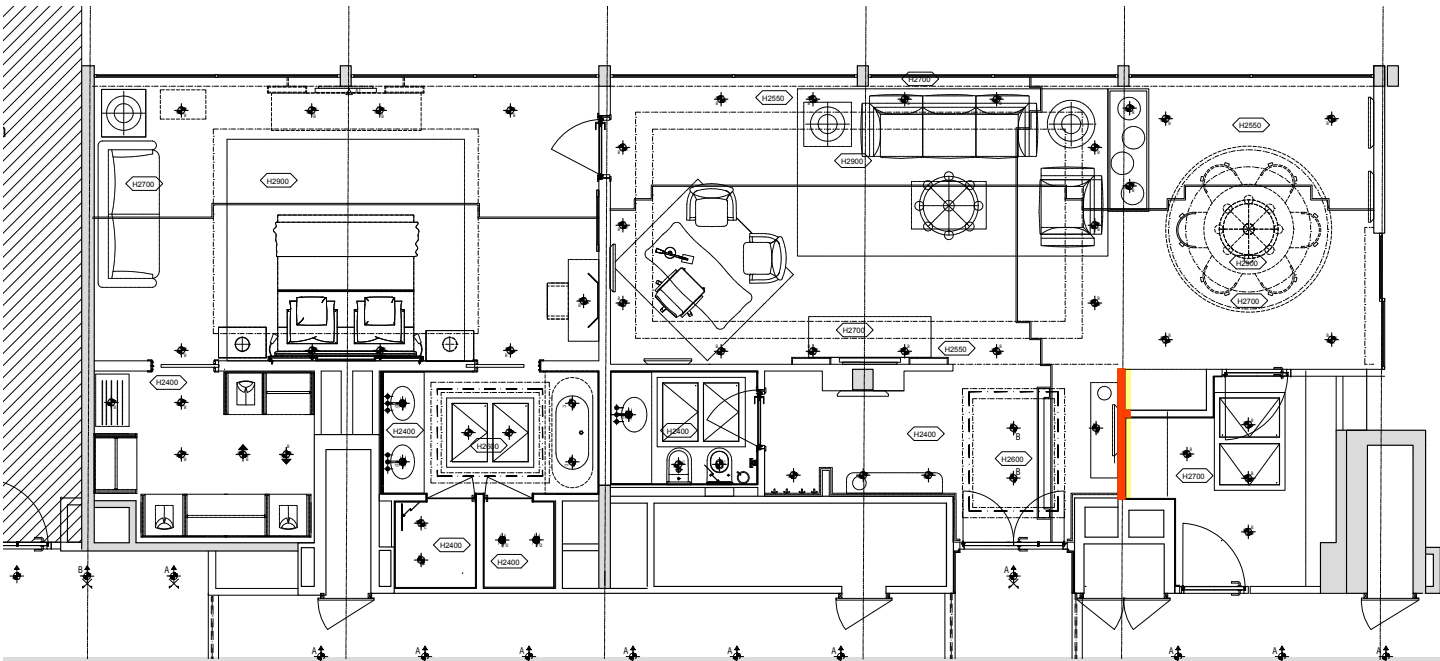

LEGEND

ELECTRICAL LAYOUT LEGEND

- TWO WAY SWITCH
- THREE WAY SWITCH
- SINGLE SOCKET OUTLET DECO
- RJ45 DECO
- RJ45 TELEPHONE
- WIRE OUTLET
- TERMOSTAT
- RAZOR PLUG
- VOLUME CONTROL
- KEY CARD MASTER SWITCH
- SPEAKER
- DOOR BEL
- RECESSED DOWN SPOT
- CHANDELIER SUSPENSION
- AIR RETURN
- AIR SUPPLY


SPOT LIGHT LEGEND

- A LX 01B reggiani 3420.10 50w
- B LX 01A reggiani 3420.10 50w
- C LX 03 guzzini 8002.01+ 8658.24 50w
- D LX 04 reggiani 7490 35w

ELECTRICAL SWICH ELEVATION LEGEND

- B TIGNO AXOLITE HC 4150
- SCHIKO SOCKET B TIGNO AXOLITE HC 4140/16
- ONE WAY SWITCH B TIGNO AXOLITE HC HX 4001
- TWO WAY SWITCH B TIGNO AXOLITE HC HX 4003
- TWO WAY SWITCH B TIGNO AXOLITE HC HX 4003/2
- ONE WAY SWITCH - DO NOT DISTURB B TIGNO AXOLITE HC HX 4053/2
- RJ 45 SOCKET B TIGNO AXOLITE HC HX 4279
- VOLUME CONTROL
- KEY MASTER SWITCH
- TERMOSTAT
- BOX -PLATE 2 POSITION B TIGNO AXOLITE 502
- BOX -PLATE 3 POSITION B TIGNO AXOLITE 503
- BOX -PLATE 4 POSITION B TIGNO AXOLITE 504

FURNITURE LAYOUT

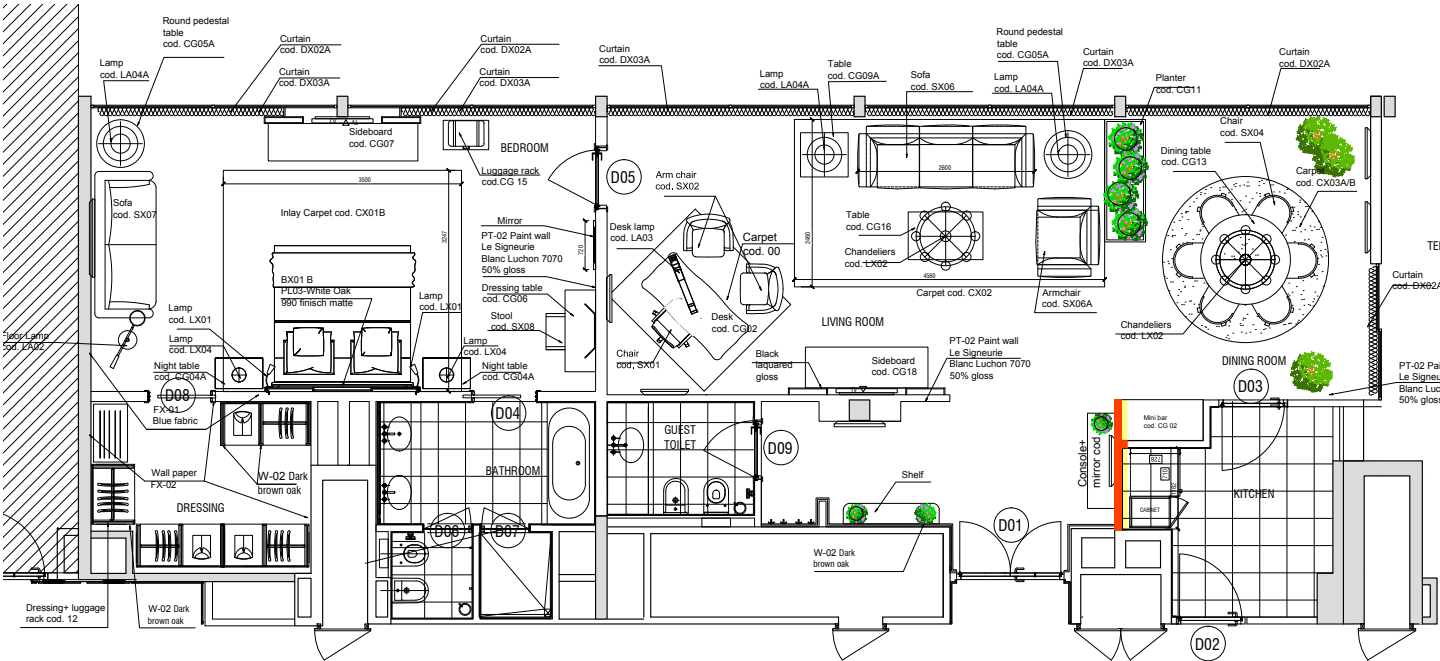

EXAMPLES








code	description	W	D	Q.NTY	
DIP SX01	DESK CHAIR DIEMME "VENUS" H 750	460	550	1	
DIP SX02	ARCHAIR LIVING ROOM			2	
DIP SX04	CHAIR DINING ROOM	720	680	6	
DIP SX06	SOFA	2600		1	
DIP SX06A	ARMCHAIR			1	
DIP SX07	SOFA BEDROOM	2150	900	1	
DIP SX08	DRESSING TABLE STOOL	550	530	1	

code	description	W	D	Q.NTY	
DIP CG01	DESK	1600	700	1	
DIP CG04A	NIGHTSTAND	700	450	2	
DIP CG05A	ROUND PEDESTALTABLE	700	700	2	
DIP CG06	DRESSING TABLE	1200	450	1	
DIP CG07	SIDEBOARD	1800	600	1	
DIP CG09A	SIDEBOARD	700	650	1	


ELEVAZIONI GENERALI - MOBILI E DISPOSITIVI ELETTRICI

General elevations - furniture and electrical devices


ELEVATIONS EXAMPLES

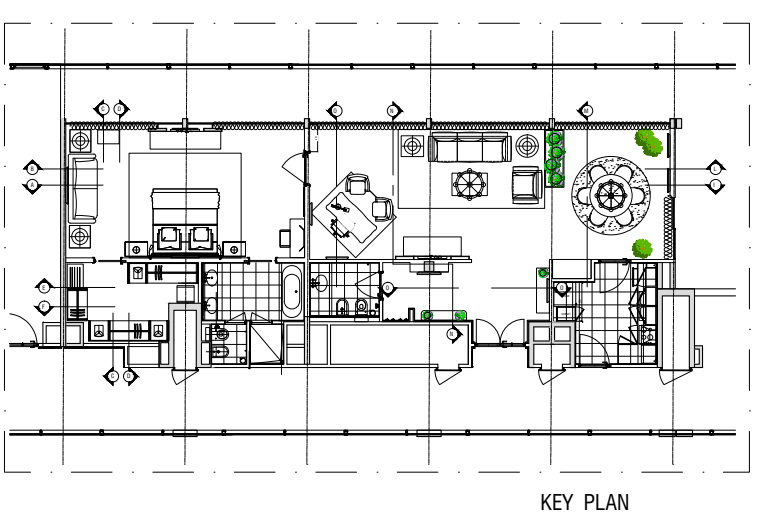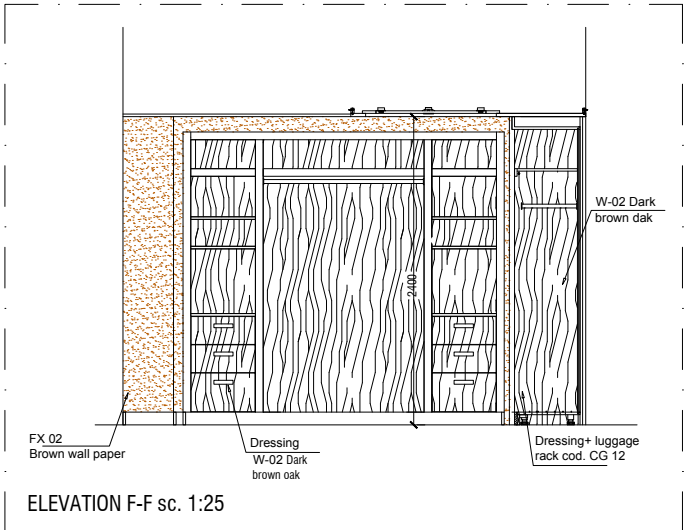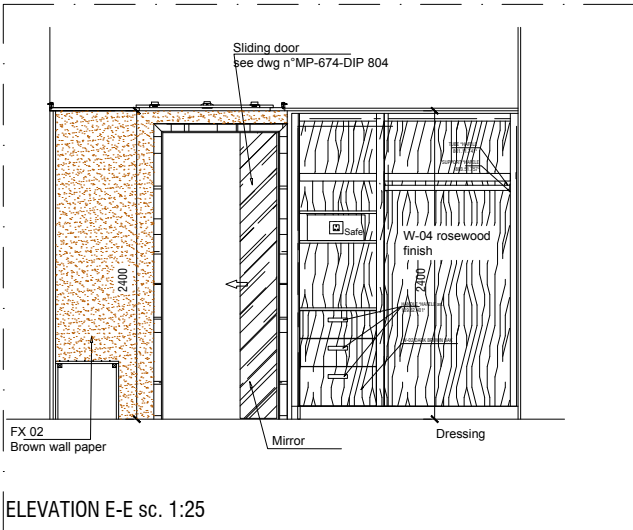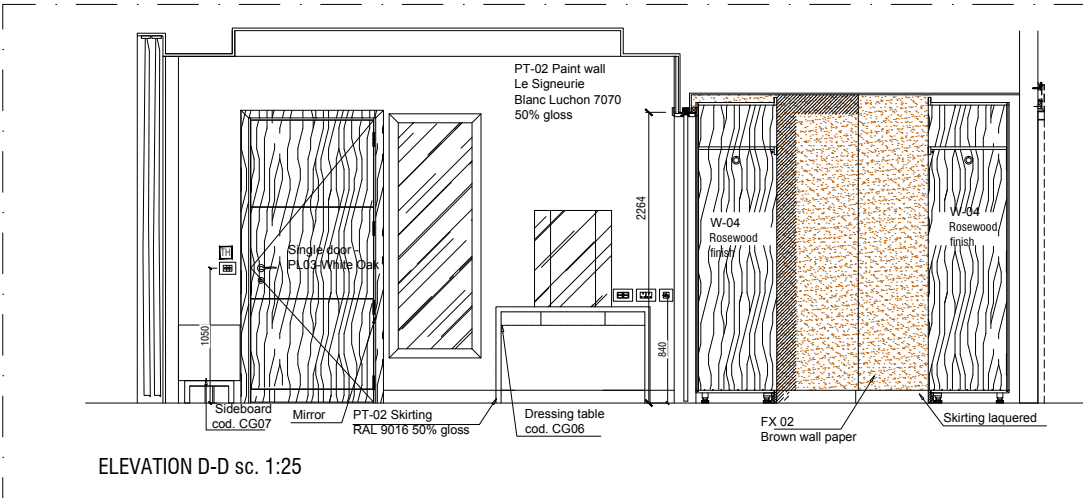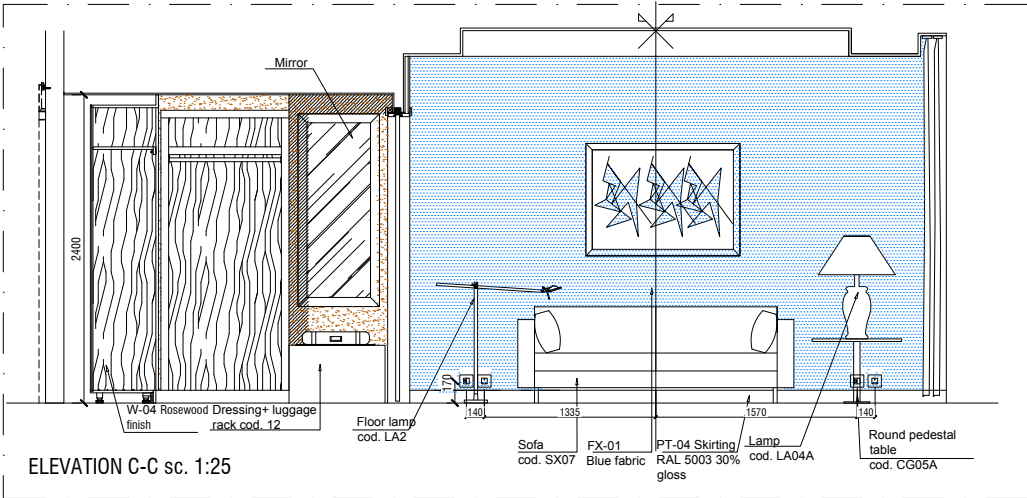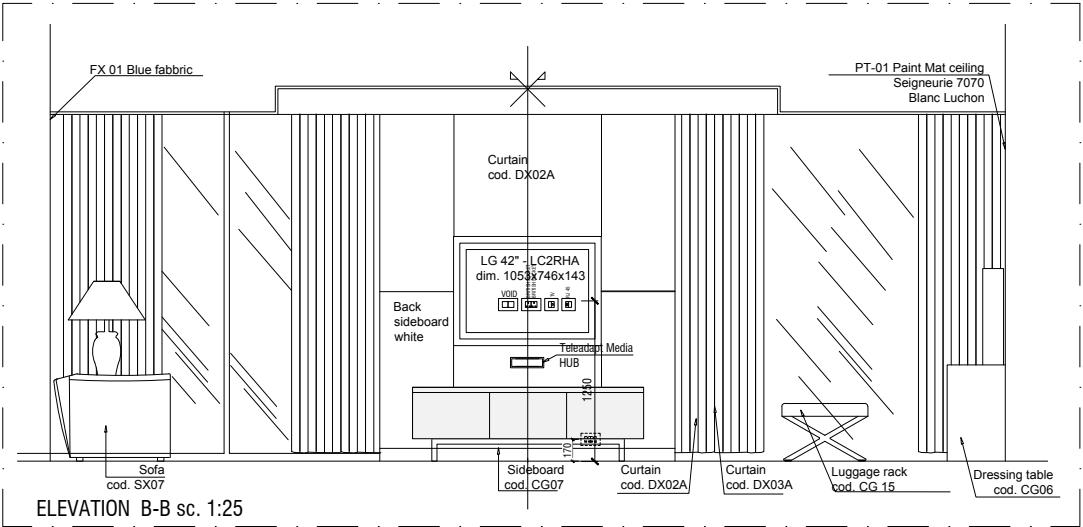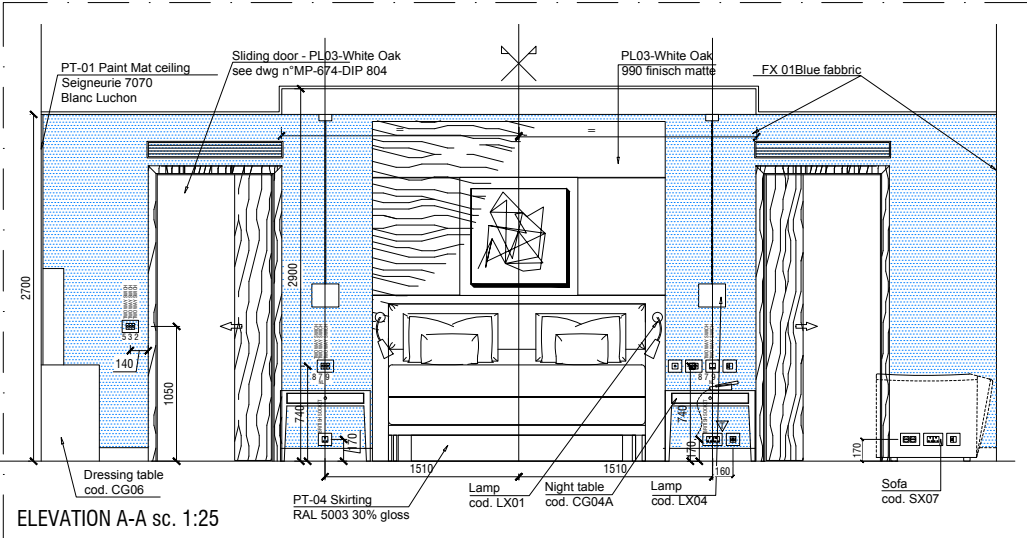


DEVELOPMENT OF ONE ITEM

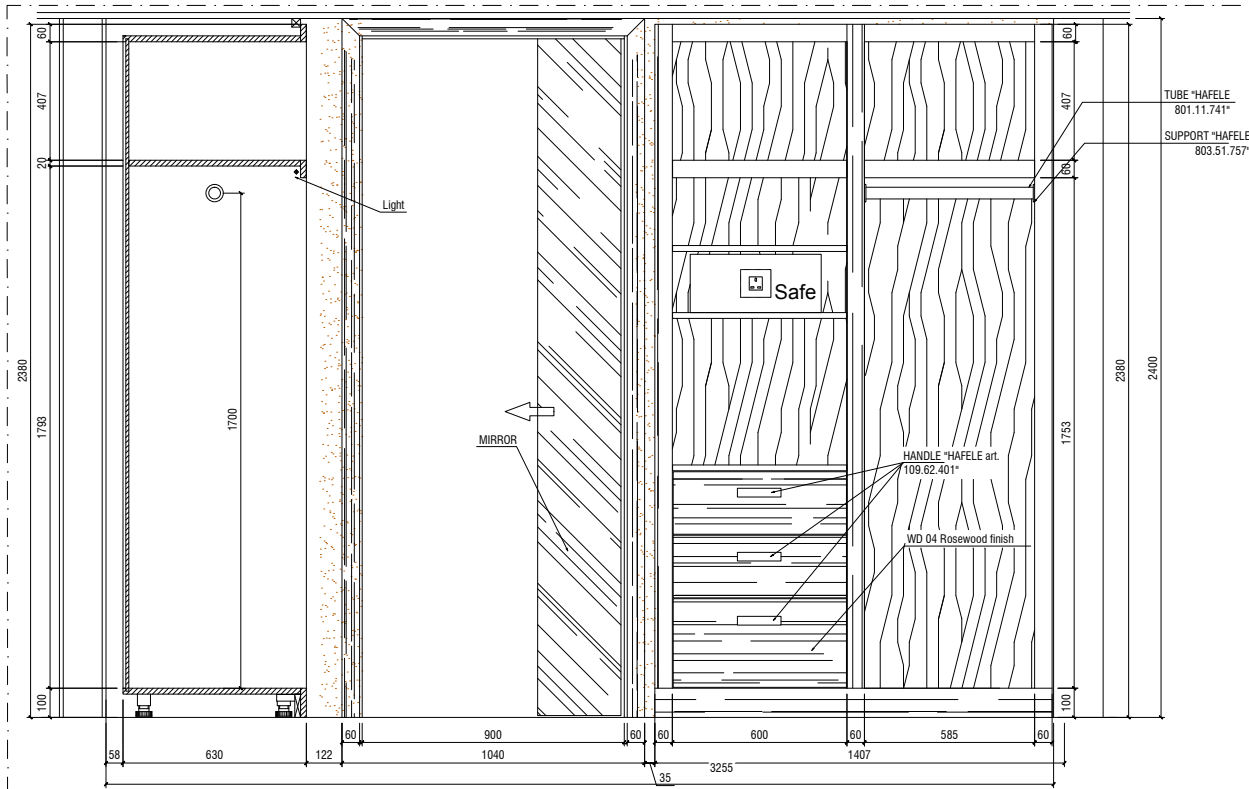


ELEVATION A-A sc. 1:10

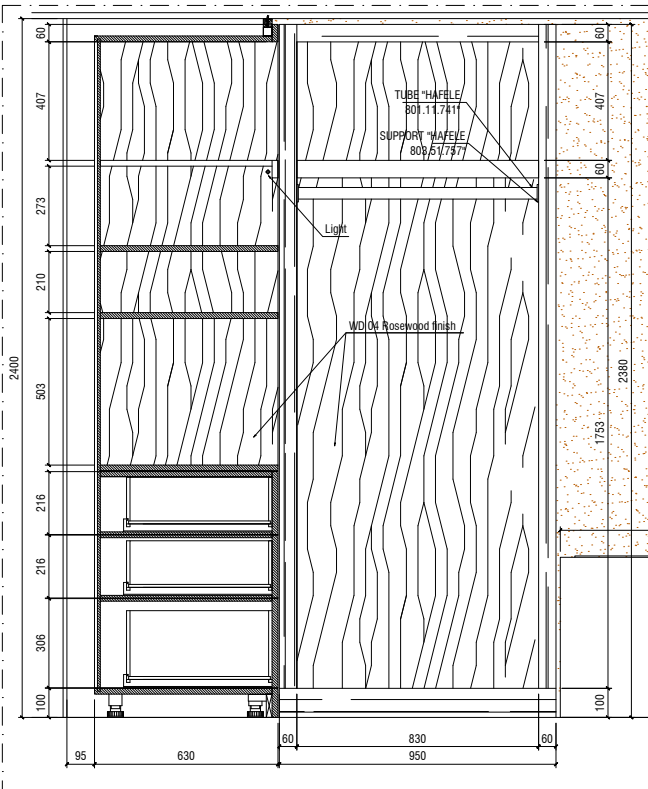

ELEVATION B-B sc. 1:10

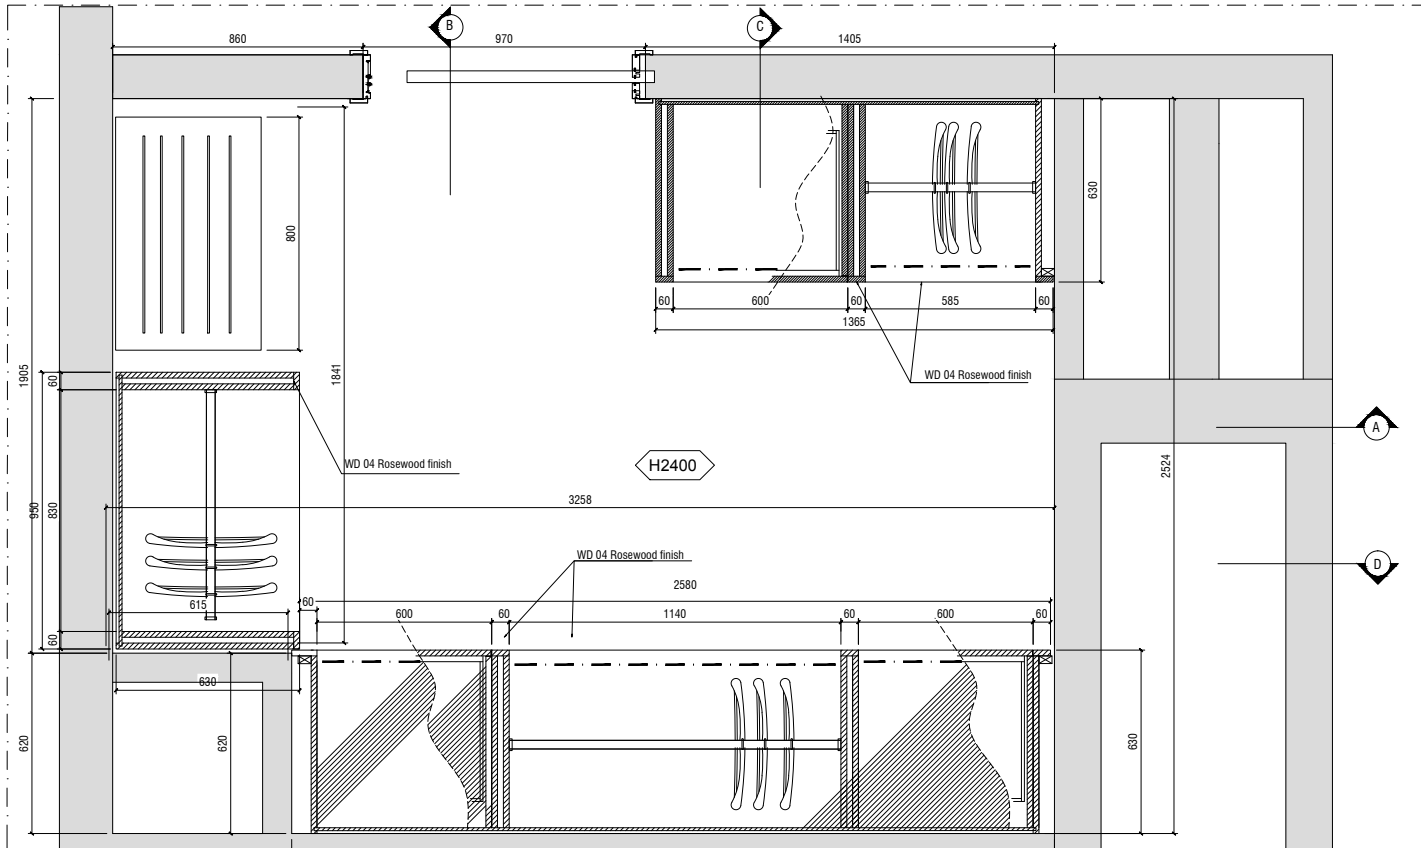




DRESSING PLAN sc. 1:10

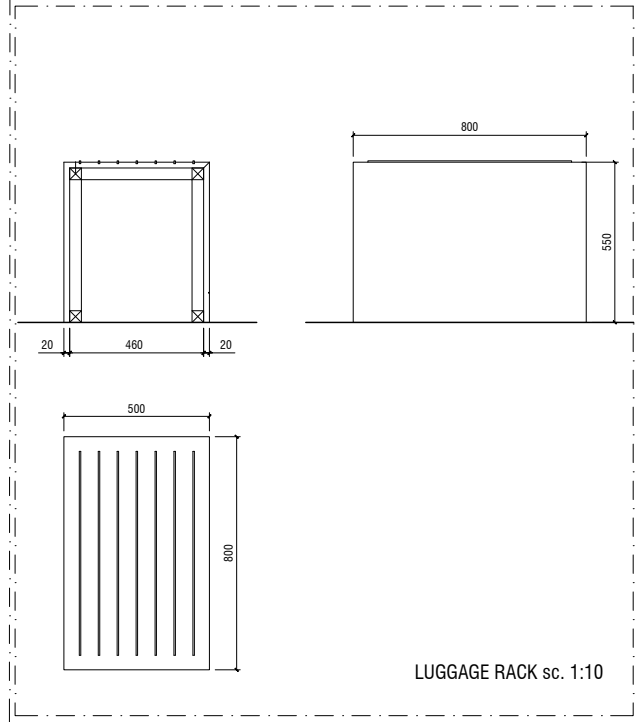

LUGGAGE RACK sc. 1:10

ELEMENTI DECORATIVI
Decorative elements


MOSAIC CARPETS - PLAN, ELEVATIONS, SECTIONS AND DETAILS

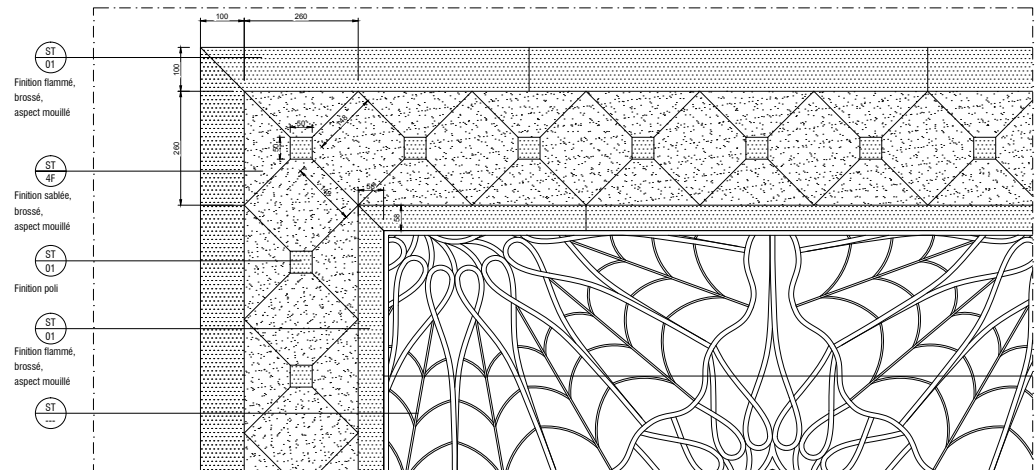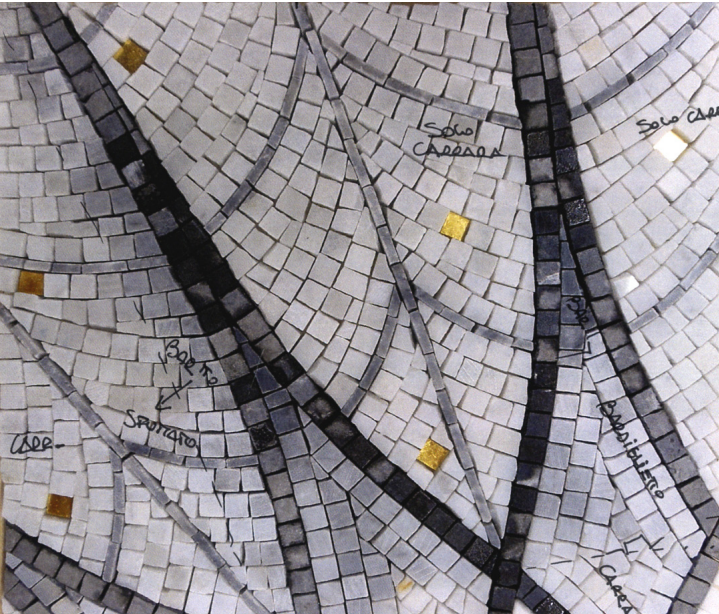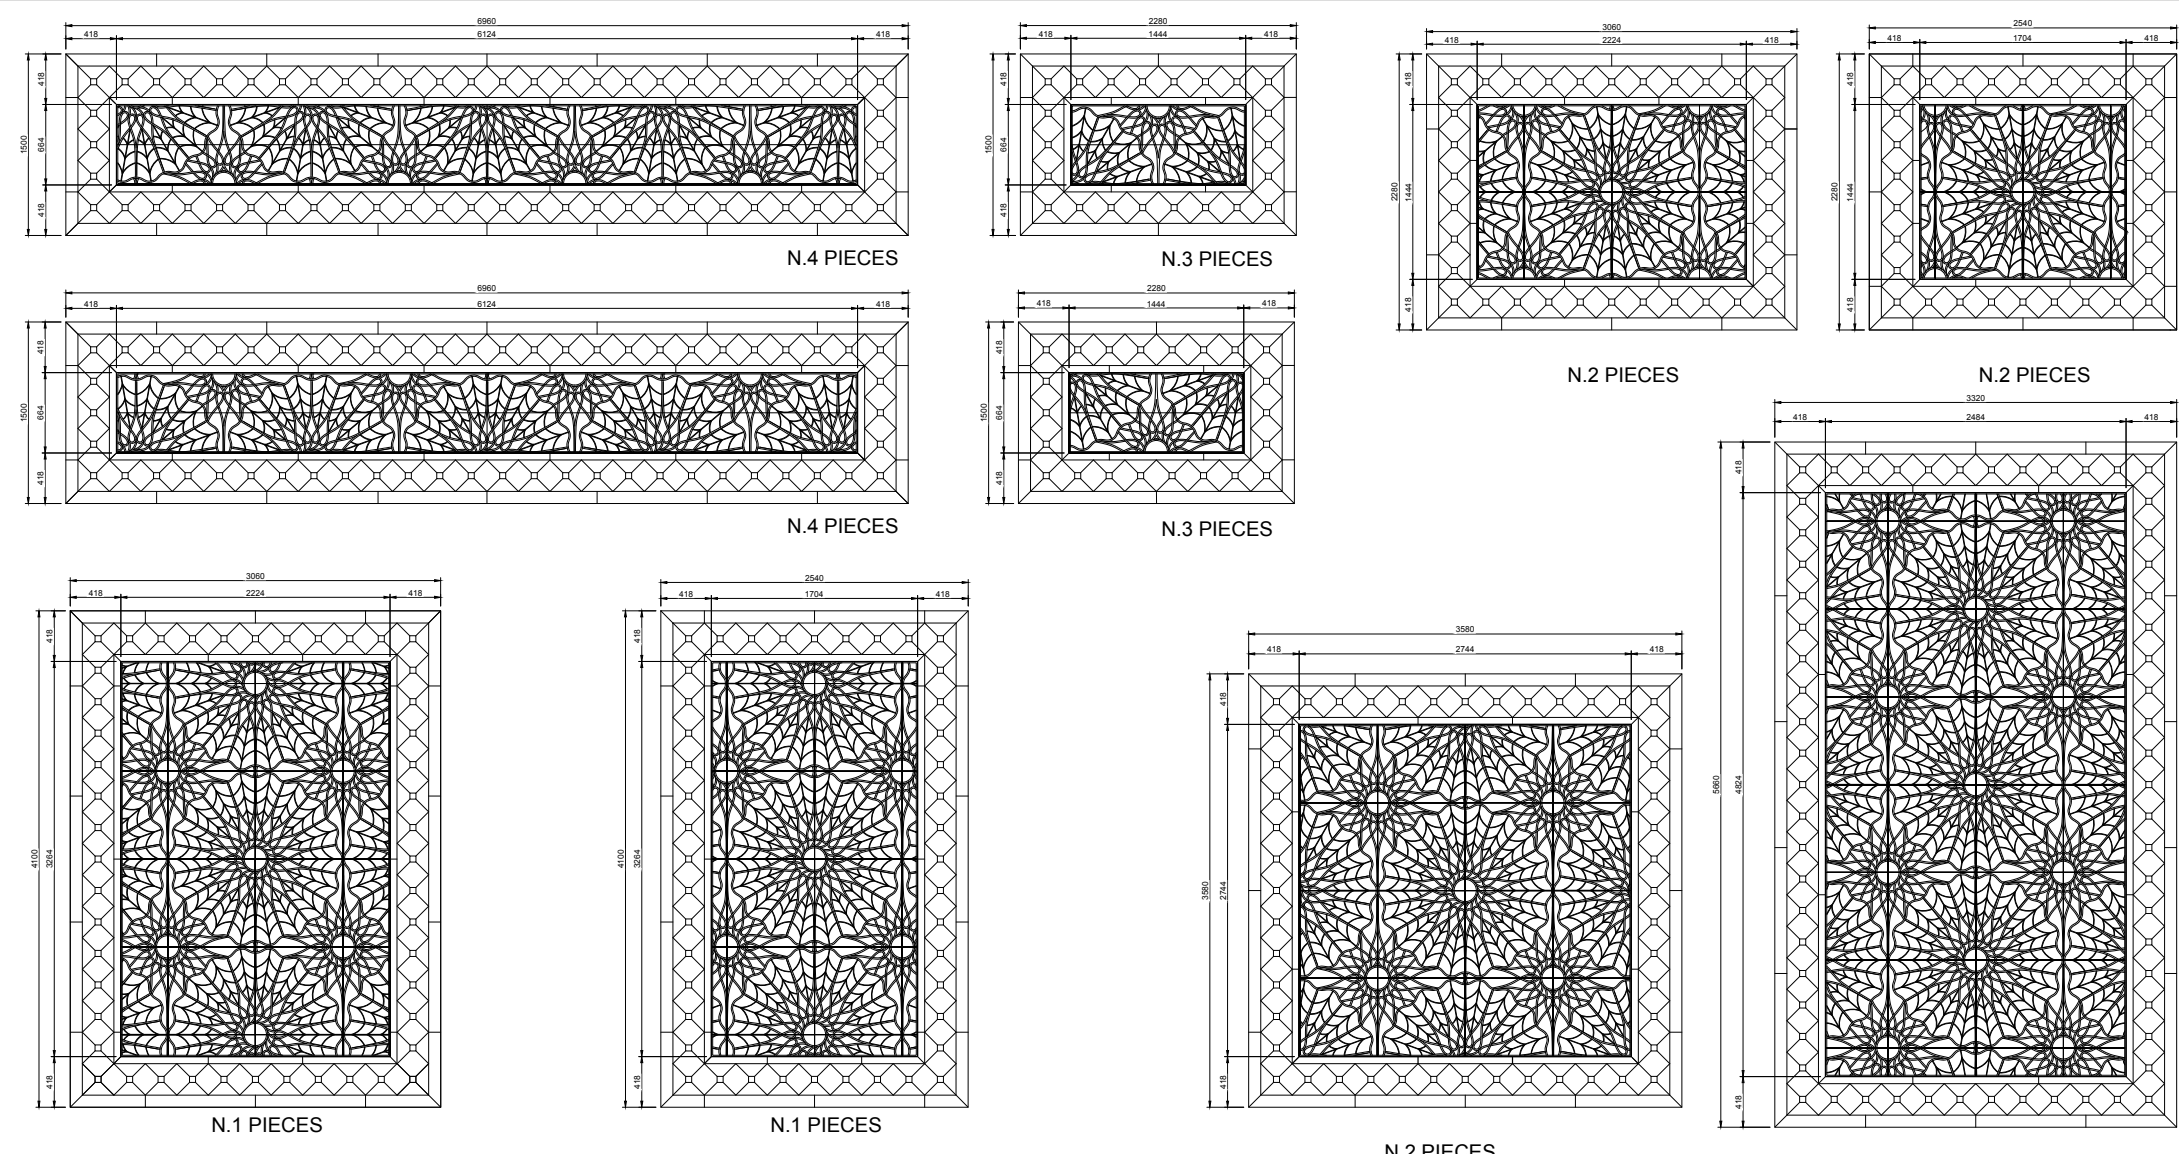


FOUNTAIN - PLAN, ELEVATIONS, SECTIONS AND DETAILS




CLADDING LAYOUT AND ELEVATIONS

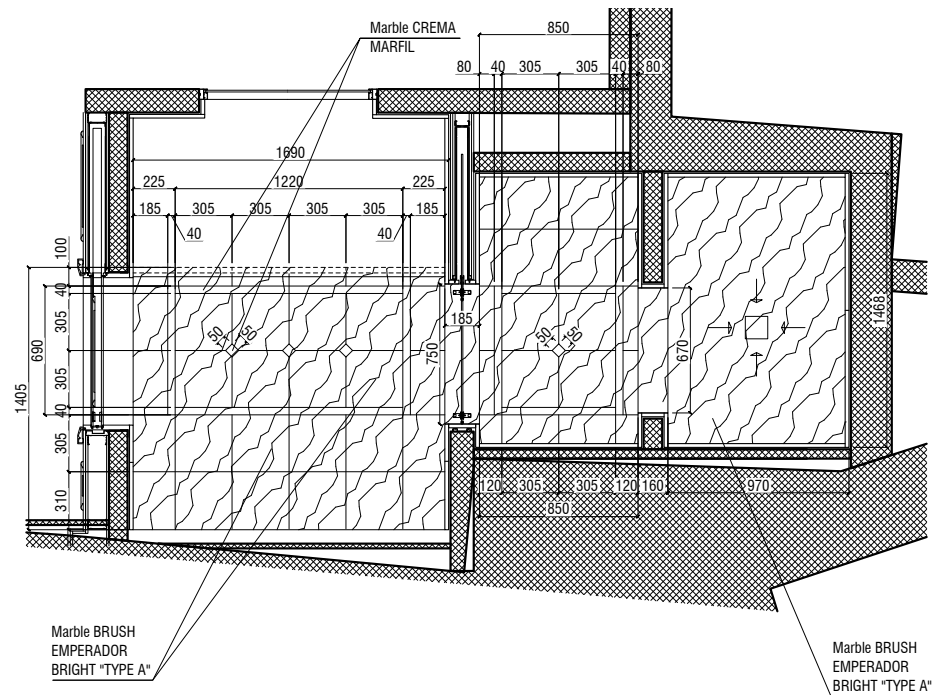


BATHROOM 124 1:20
FLOOR PLAN

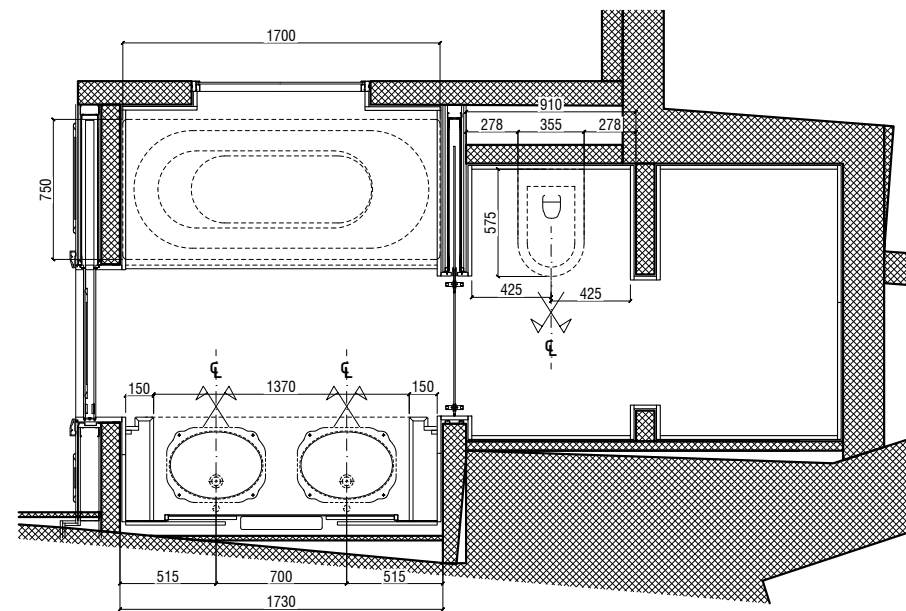


BATHROOM 124 1:20
SANITARY PLAN

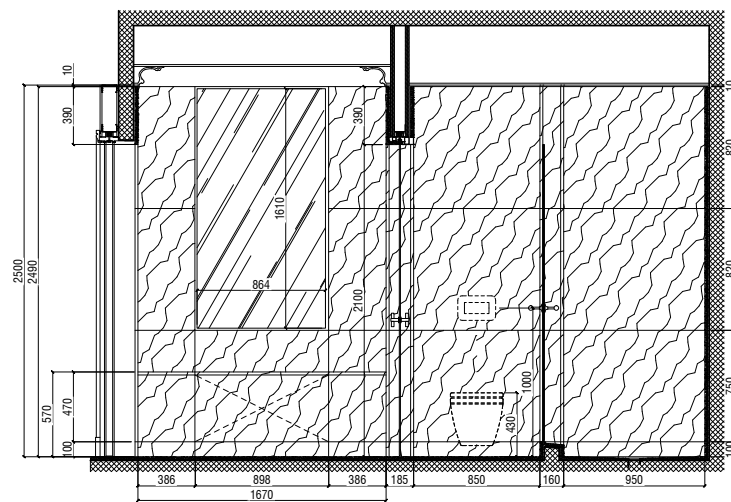


ELEVATION A-A

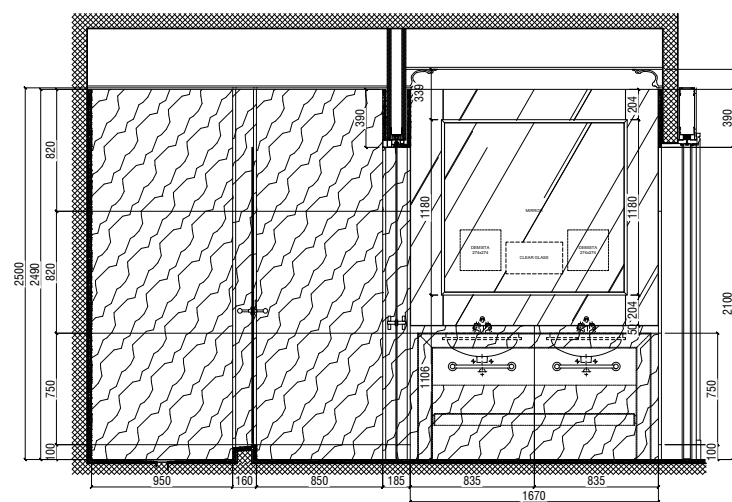

ELEVATION B-B

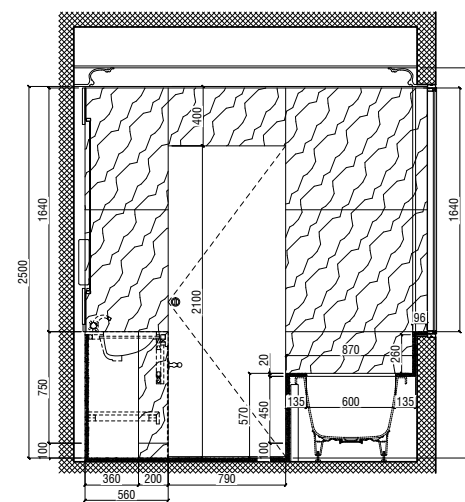


ELEVATION C-C


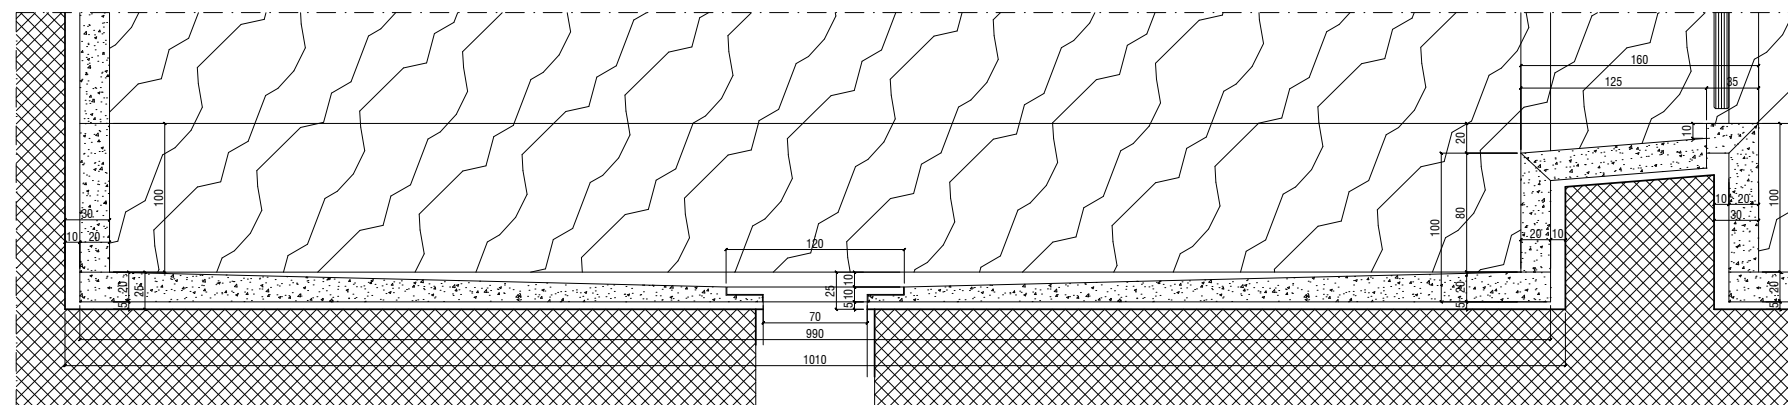


DETAIL SHOWER

DOOR DETAILS

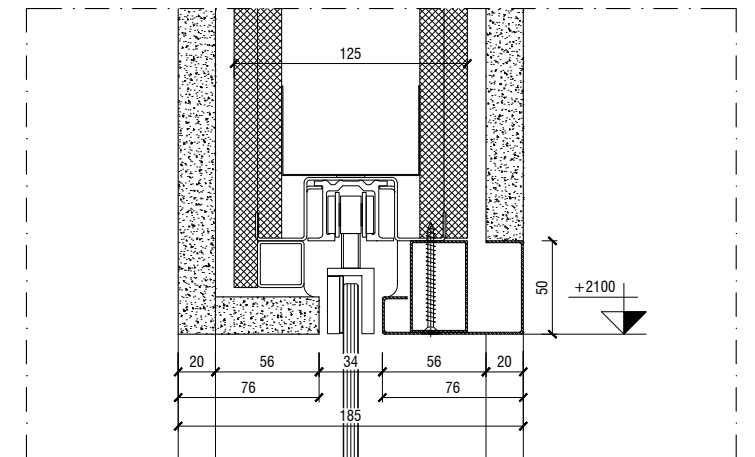

VERTICAL DETAIL SLIDING DOOR

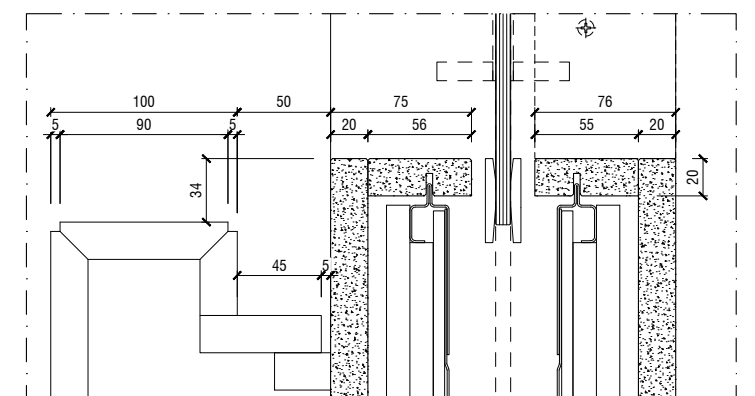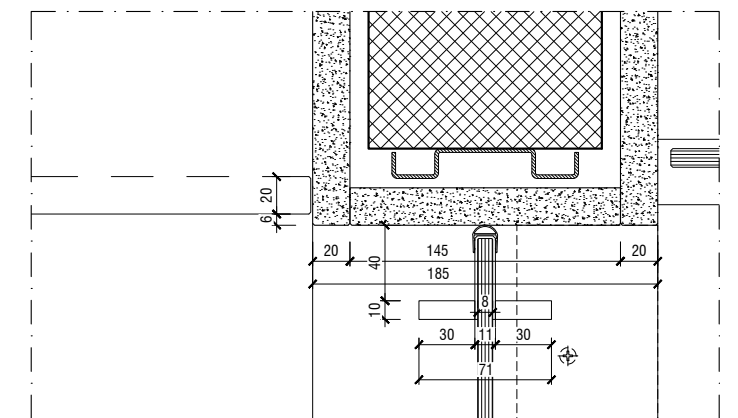


HORIZONTAL DETAIL SLIDING DOOR



HAMMAM MAROCCHINO

Moroccan hammam


WALL COVERING PLAN AND ELEVATIONS

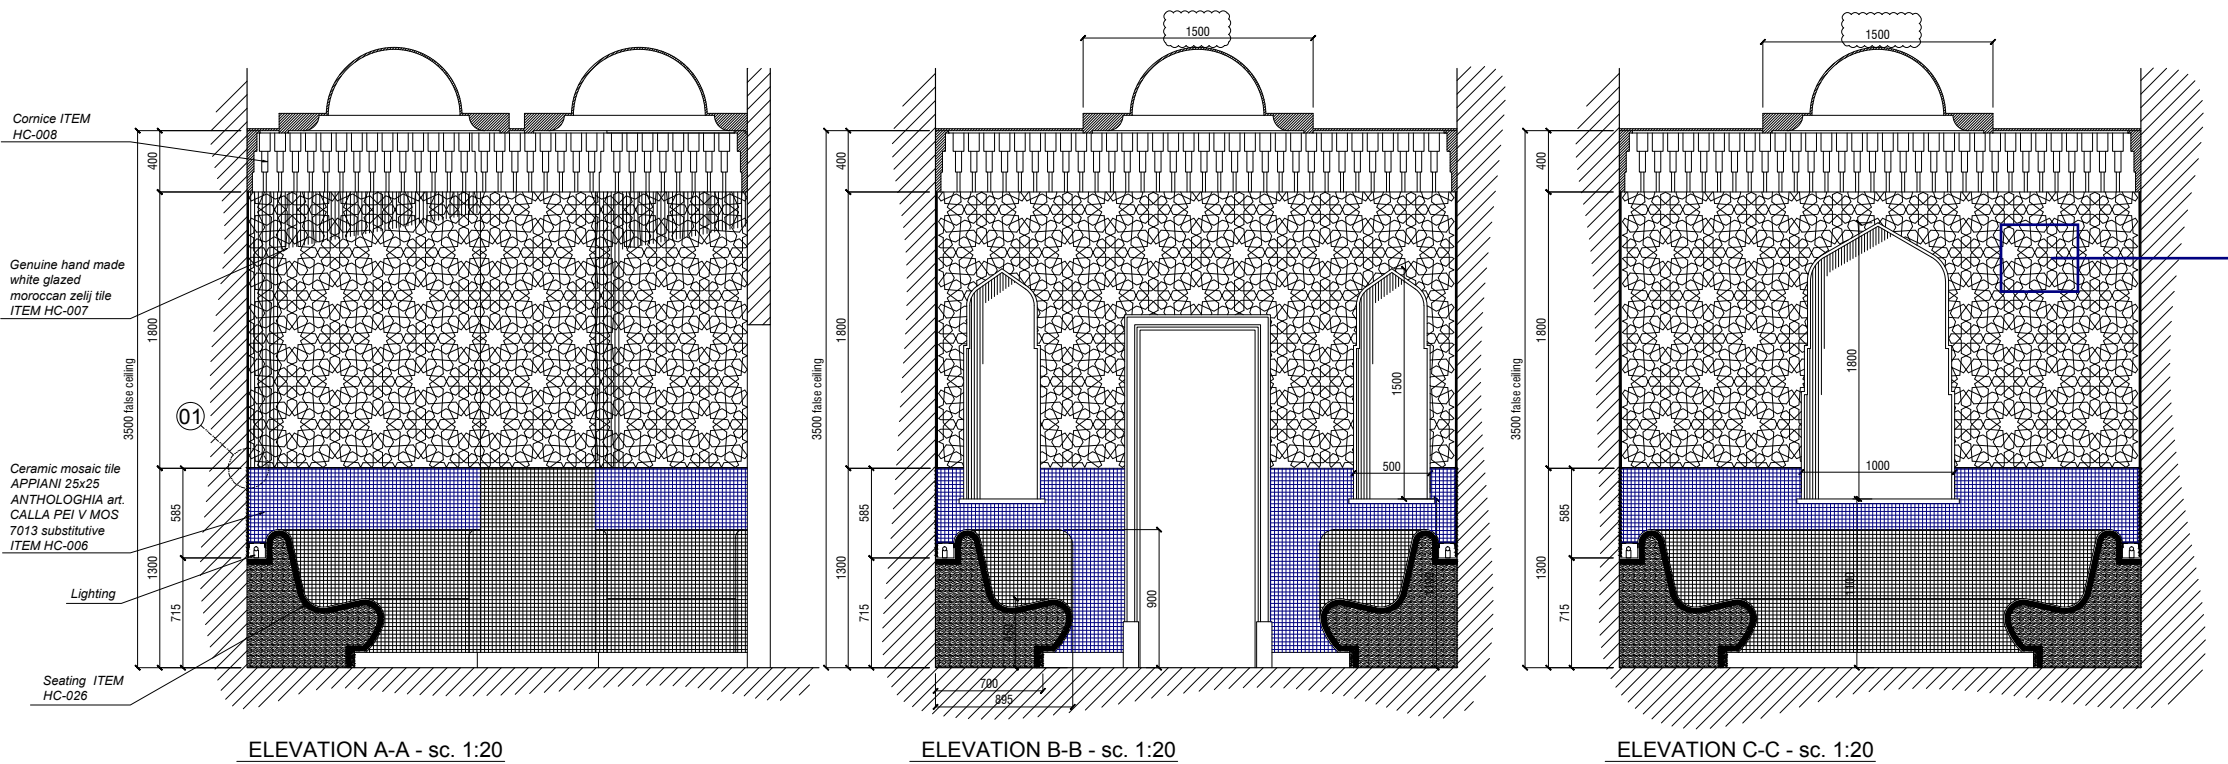

TILES DETAIL

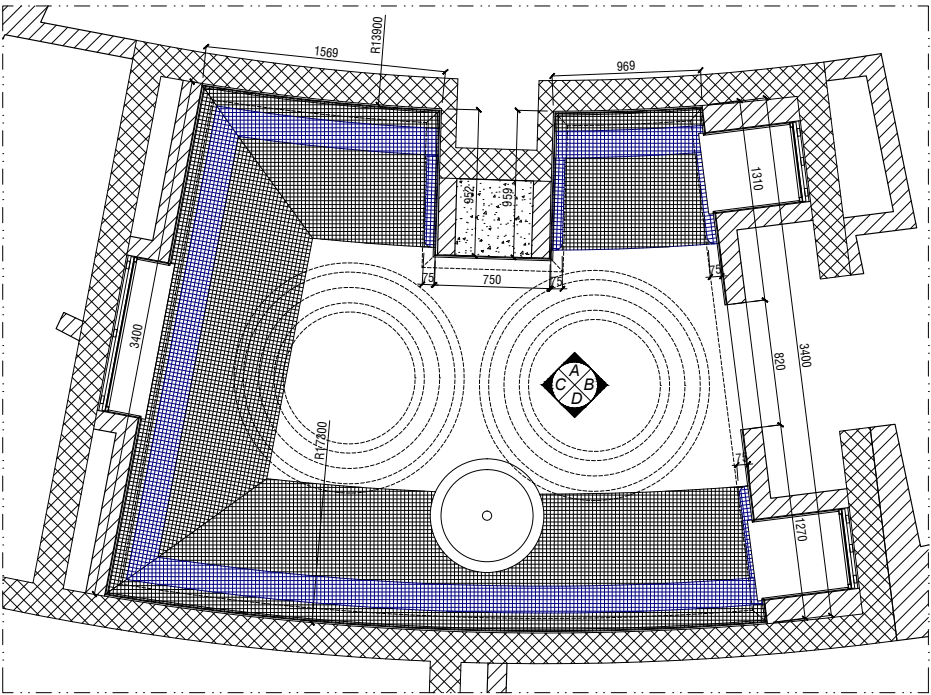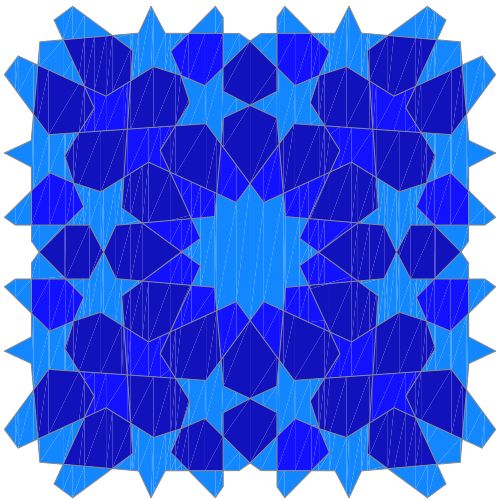


WALL COVERING MOROCCAN HAMMAM - PLAN - sc. 1:20

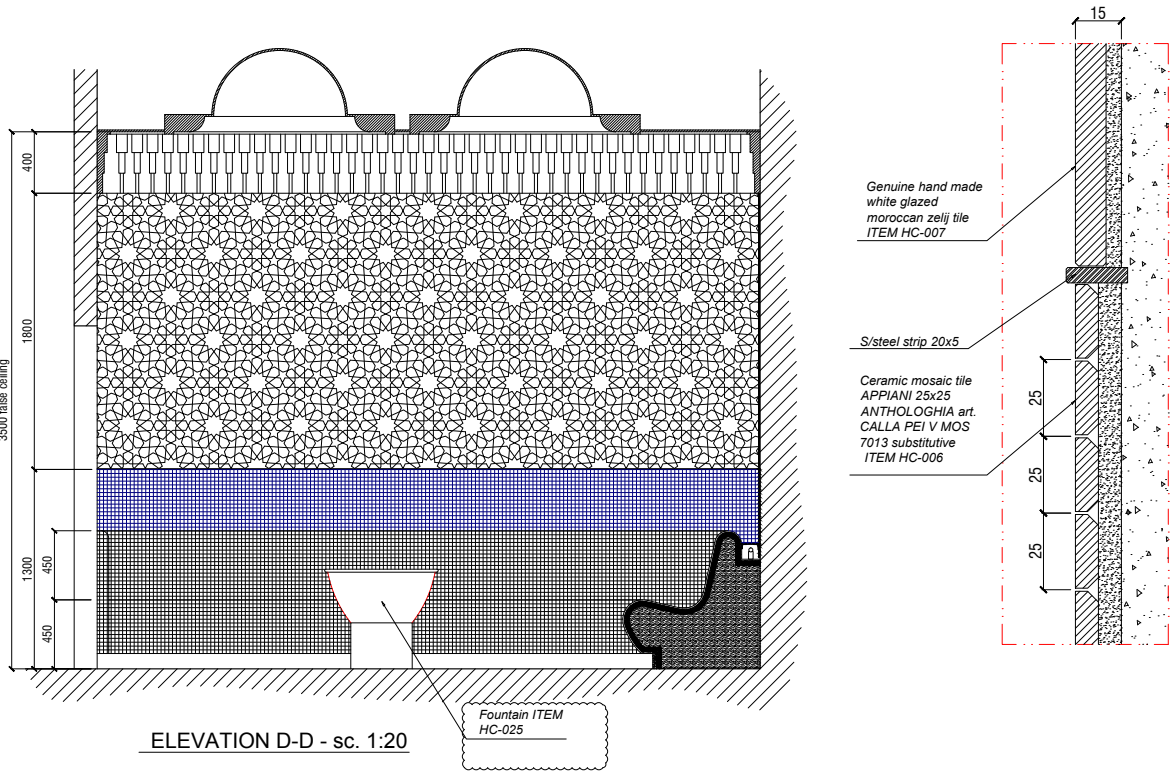



AREA SPA-PISCINA

Spa-pool area

PLAN

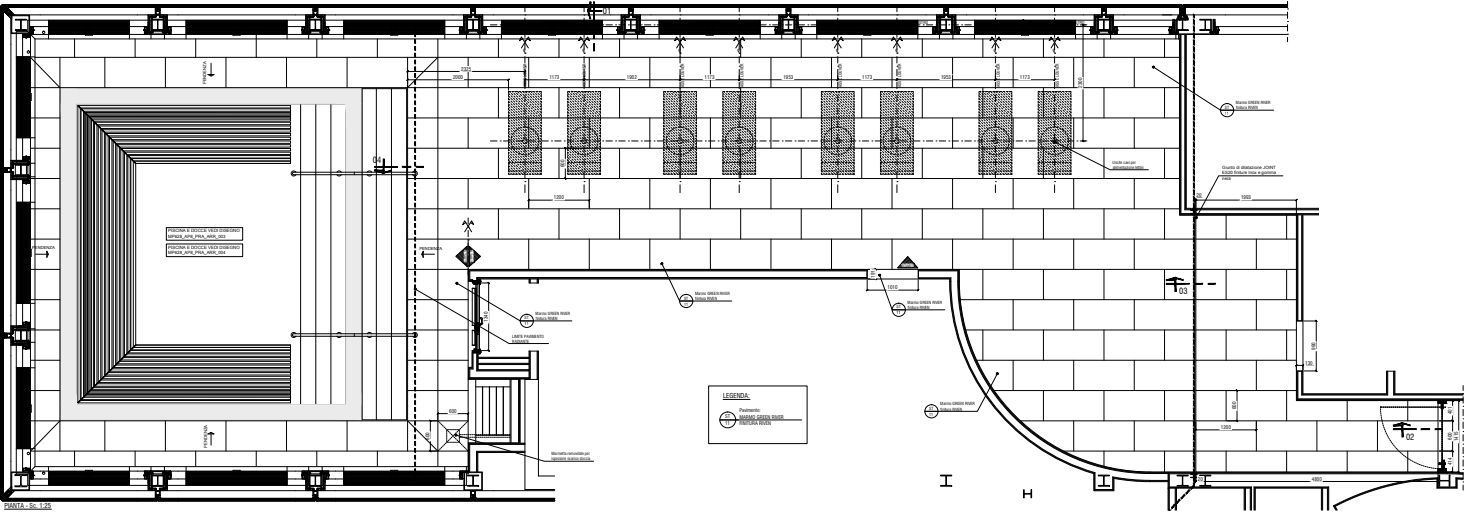

DETAILS

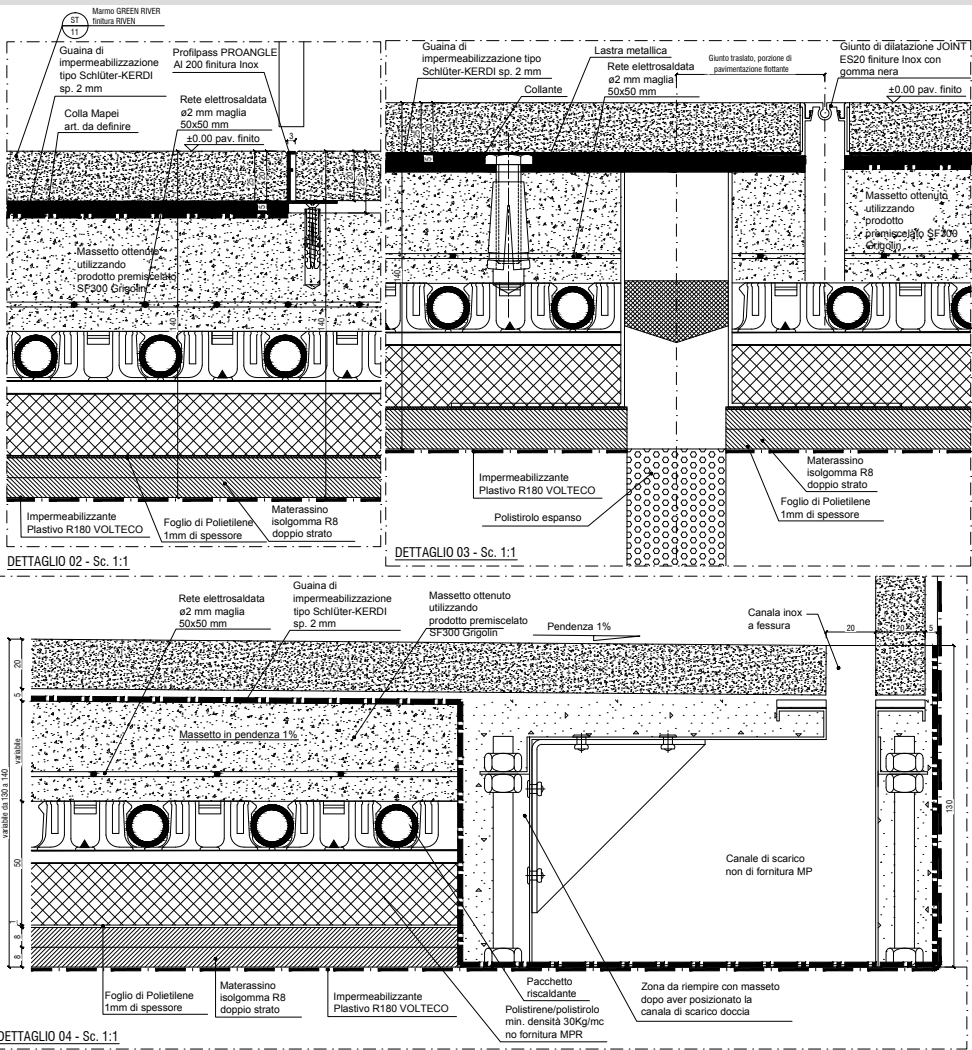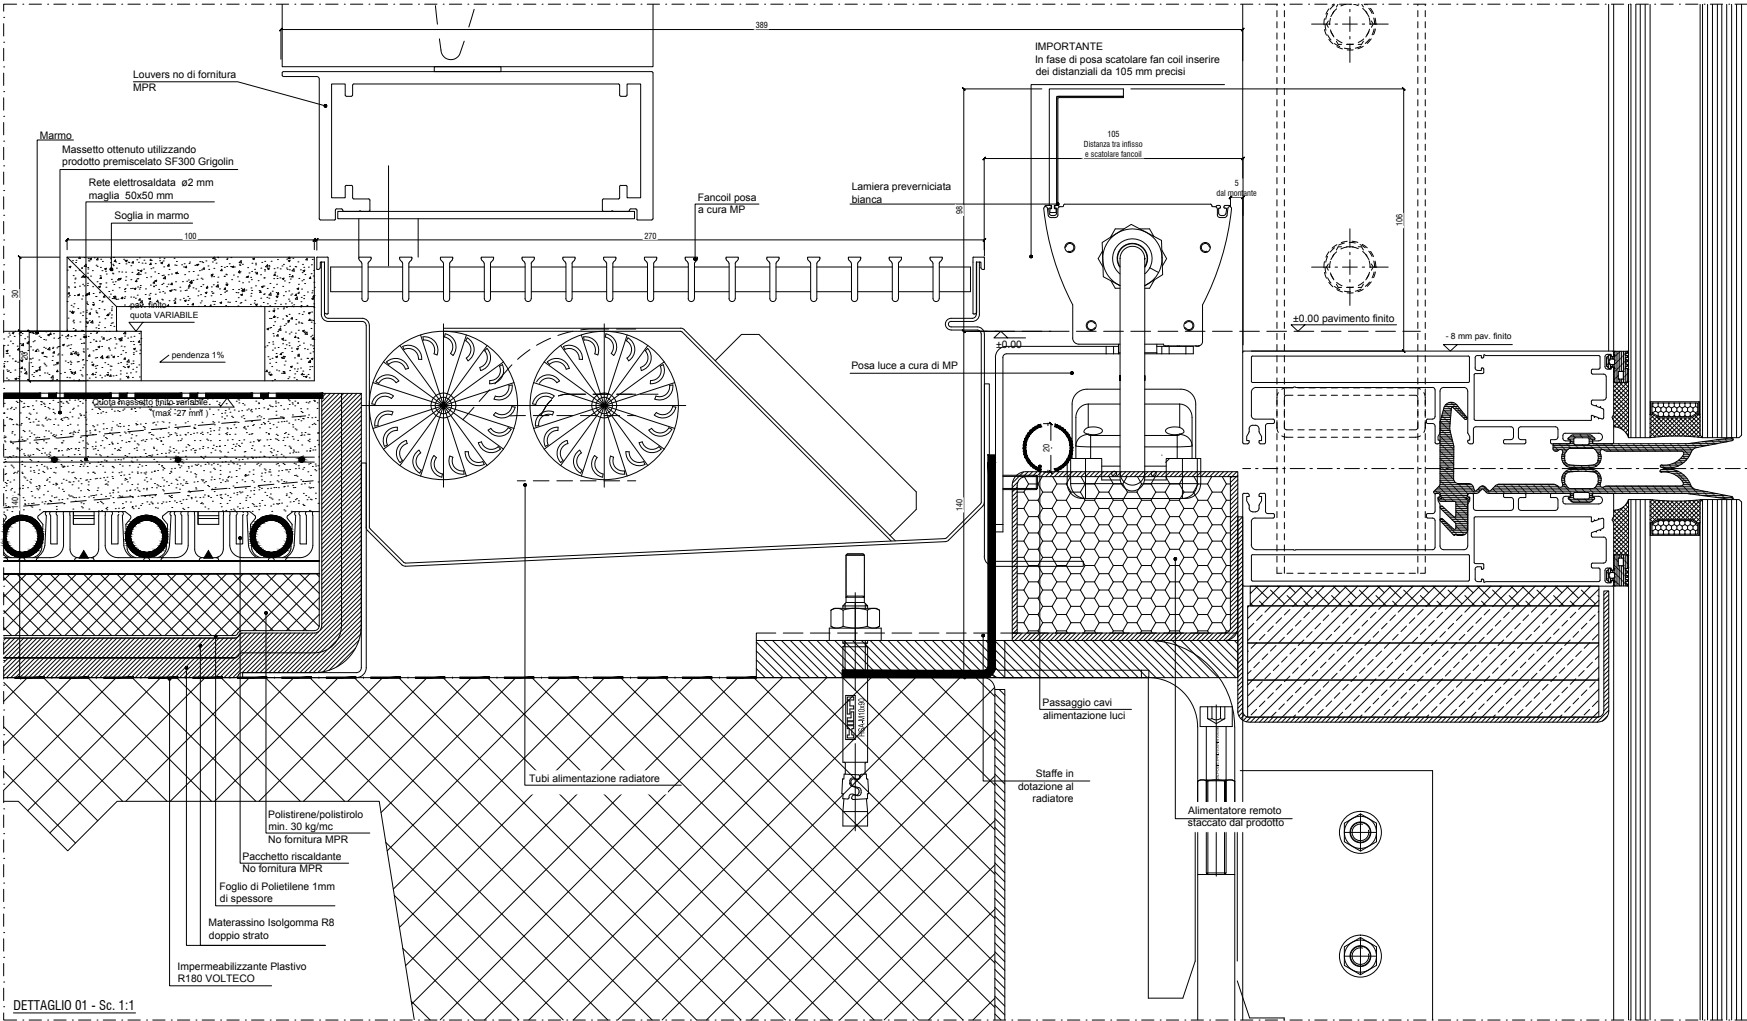

PLAN, SECTIONS AND DETAILS

