

REFERENZE

Works list

- VILLA HERAKLES, Saint Tropez.....
- VILLA KAZAK, Switzerland .....
- AL RAWDA RESIDENCE, Abu Dhabi.....
- PRIVATE VILLA R 66, Dubai.....
- RESIDENCE MEADOW LANE, Southampton.....
- VILLA MANDELIEU, Cannes.....
- PRIVATE VILLA, Zagabria.....
- VILLA SAAD AL OTAIBI, Saudi Arabia.....
- GOLF RESORT IS MOLAS, Sardegna.....

RESIDENZE DI LUSO

Luxury residences


- SVILUPPO ELABORATI PER COSTRUZIONI E DEMOLIZIONI
- ARREDI SU MISURA
- ESECUTIVI PER BOISERIE E RIVESTIMENTI IN MARMO
- CONTROSOFFITTI
- PAVIMENTAZIONI INTERNE ED ESTERNE
- *DRAWINGS FOR THE DEMOLITION AND CONSTRUCTION*
- *CUSTOM FURNITURES*
- *TECHNICAL DRAWINGS FOR BOISERIE AND MARBLE CLADDING*
- *FALSE CEILING PLANS*
- *INDOOR AND OUTDOOR FLOORING*




PAVIMENTAZIONE TERRAZZA E BALAUSTRASCALE

Flooring terrace and staircase balustrade

PLAN, ELEVATIONS AND SECTIONS

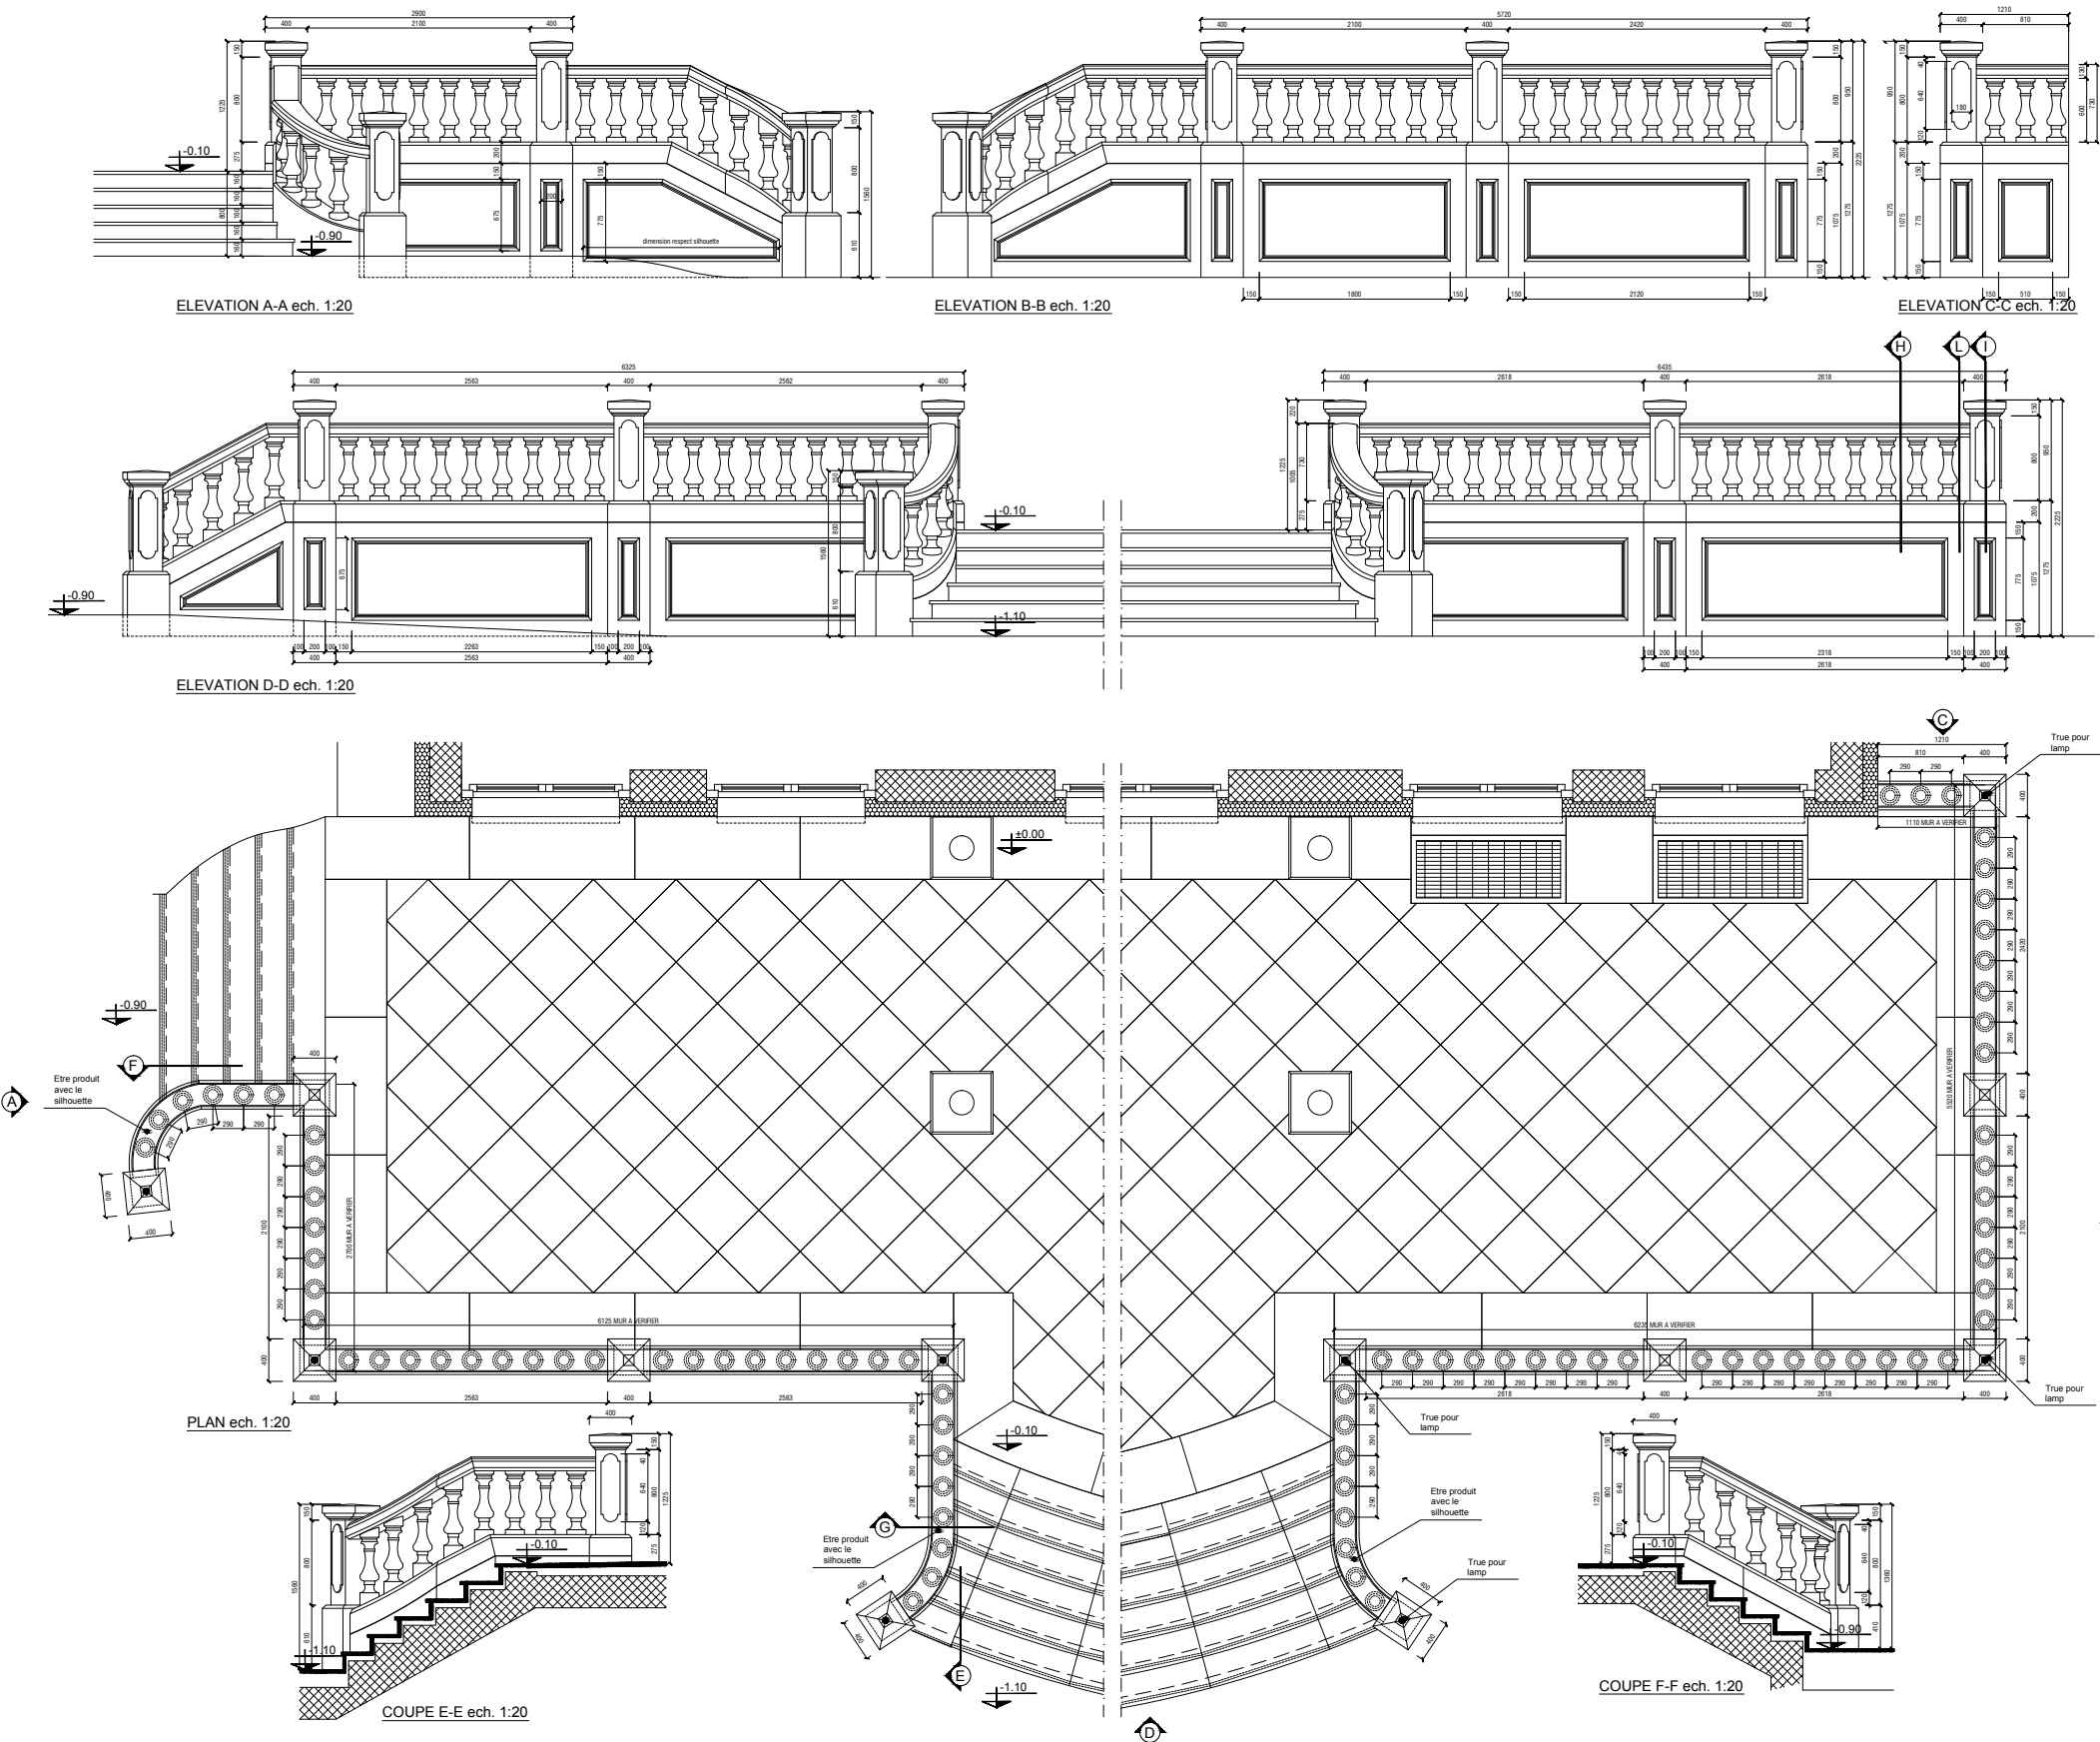


CUTTING LIST

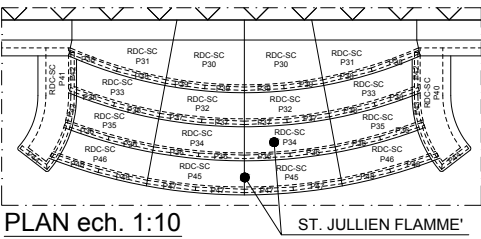


| TUTTO SP. 30MM | COD.       | MAT.               | Q.Tà |
|----------------|------------|--------------------|------|
|                | RDC-SC P35 | ST. JULLIEN FLAMME | 02   |
|                | RDC-SC P36 | ST. JULLIEN FLAMME | 08   |
|                | RDC-SC P37 | ST. JULLIEN FLAMME | 04   |
|                | RDC-SC P38 | ST. JULLIEN FLAMME | 08   |
|                | RDC-SC P39 | ST. JULLIEN FLAMME | 04   |
|                | RDC-SC P40 | ST. JULLIEN FLAMME | 01   |

| TUTTO SP. 30MM | COD.       | MAT.               | Q.Tà |
|----------------|------------|--------------------|------|
|                | RDC-SC P45 | ST. JULLIEN FLAMME | 02   |
|                | RDC-SC P46 | ST. JULLIEN FLAMME | 02   |
|                | RDC-SC P47 | ST. JULLIEN FLAMME | 02   |
|                | RDC-SC P48 | ST. JULLIEN FLAMME | 02   |

DETAILS

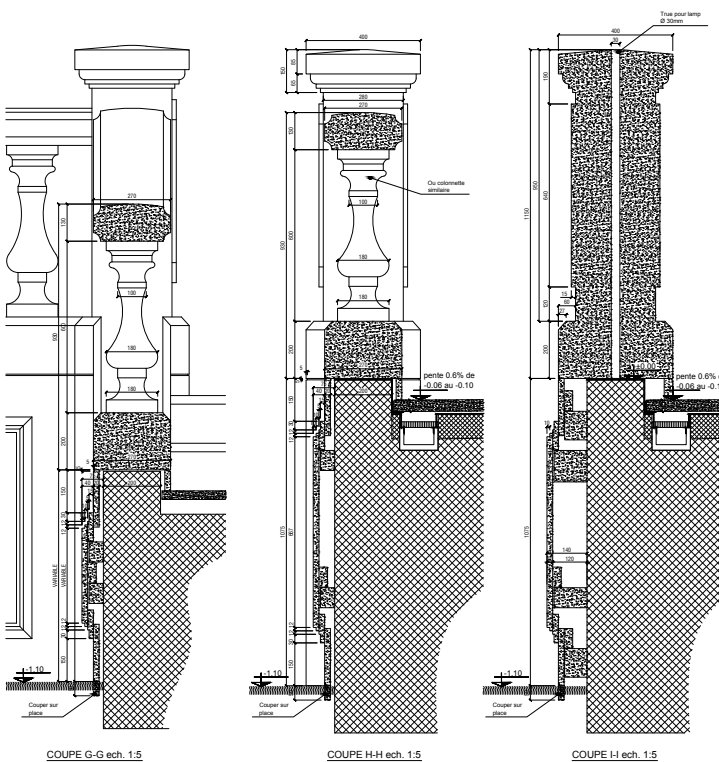


### EXAMPLE OF MARBLE CLADDING IN A BATHROOM WITH DETAILS

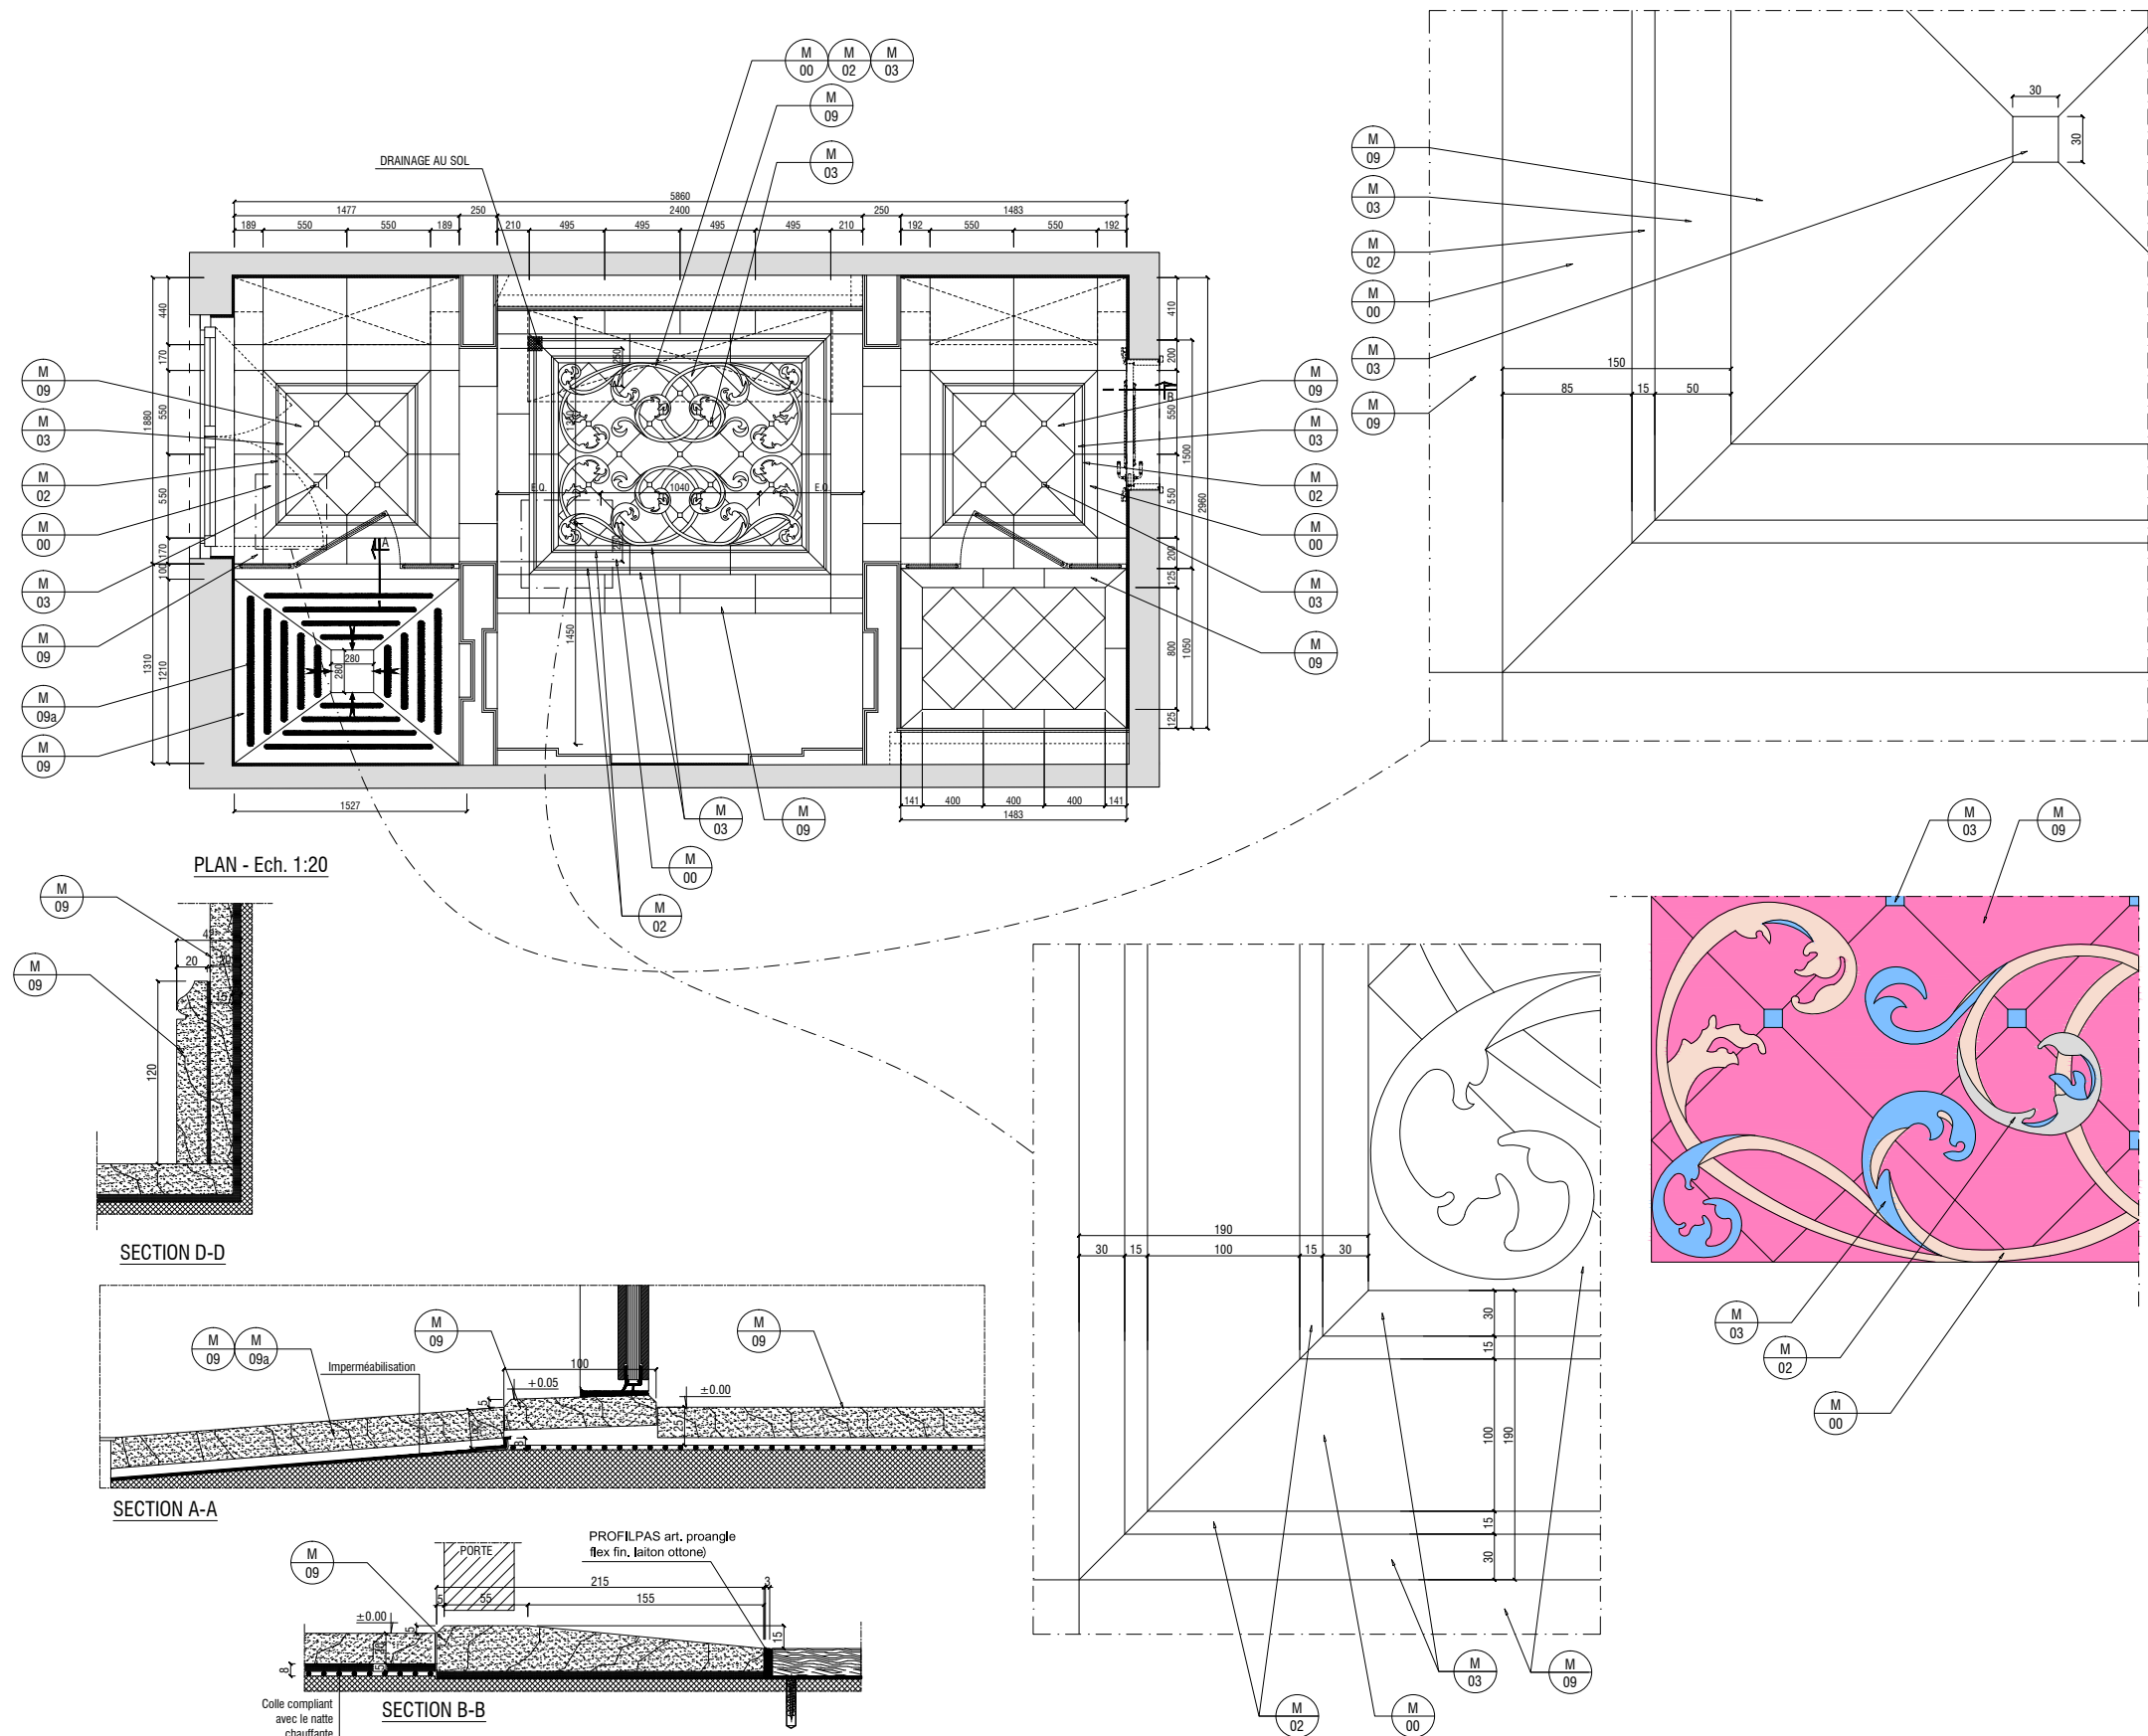


ARREDO SU MISURA

Customized furniture


WALL CLOSET

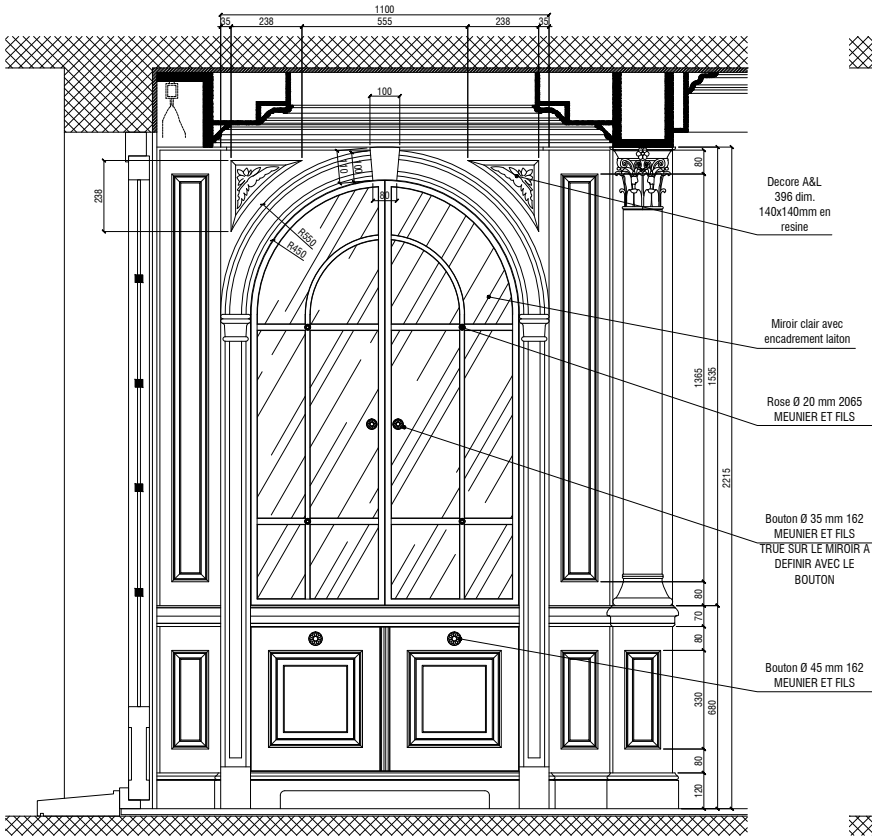


VUE DE FACE - Ech. 1:10

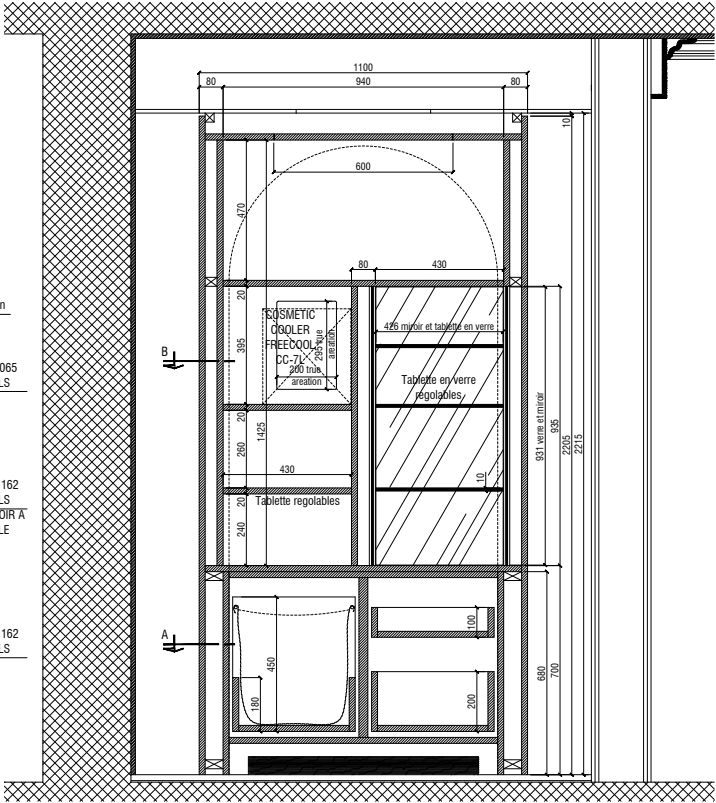


COUPE C-C - Ech. 1:10

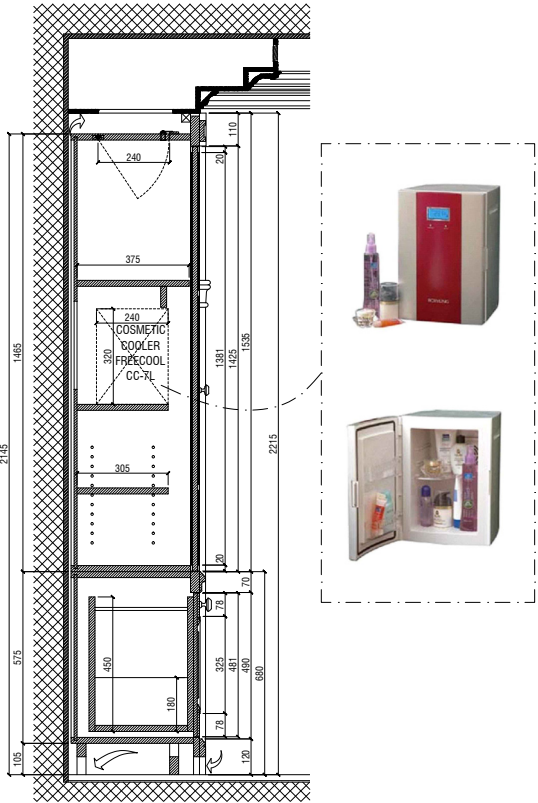


COUPE D-D - Ech. 1:10

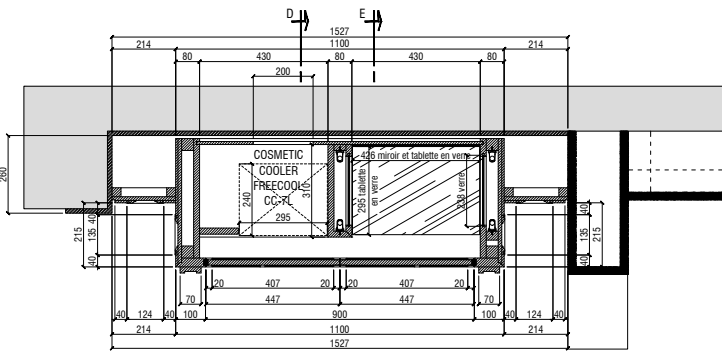


COUPE B-B - Ech. 1:10

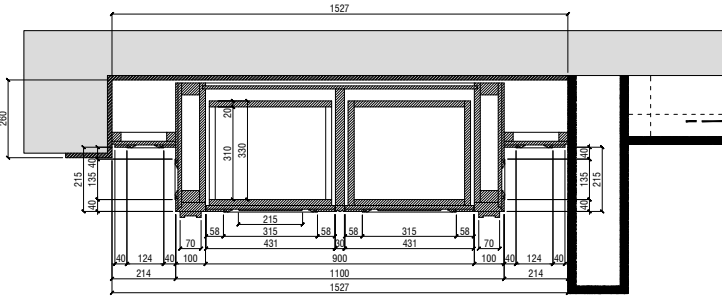


COUPE A-A - Ech. 1:10

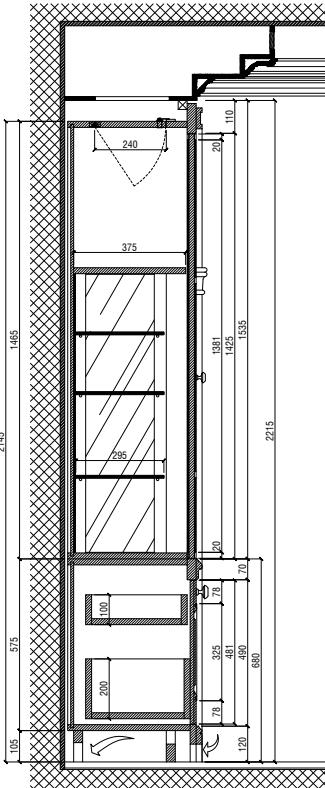


COUPE E-E - Ech. 1:10

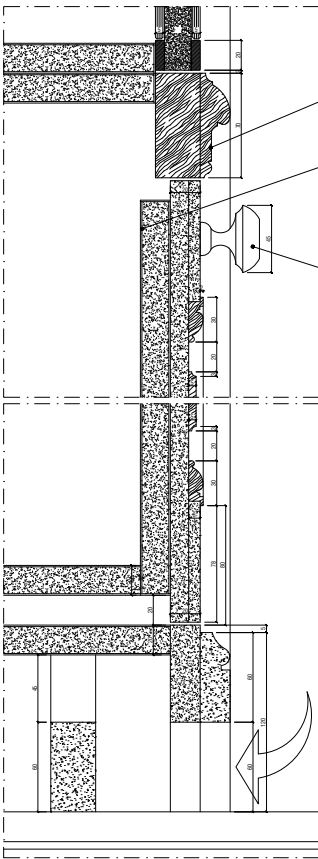

DETAIL 01 - Ech. 1:2





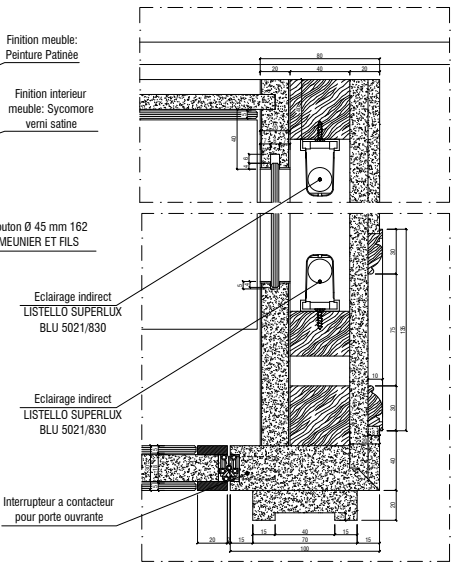


DETAIL 02 - Ech. 1:2




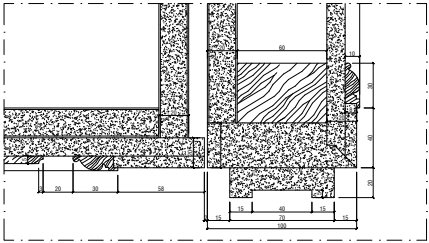


DETAIL 03 - Ech. 1:2

## PRIVATE KITCHEN

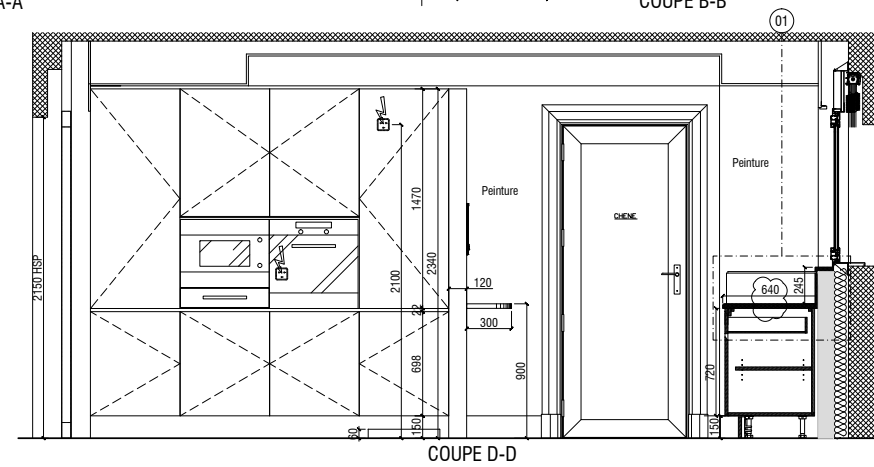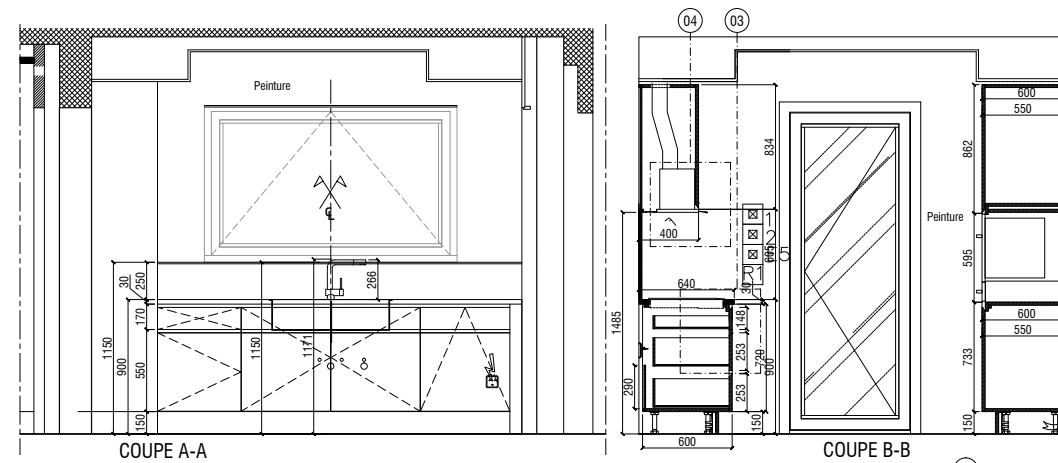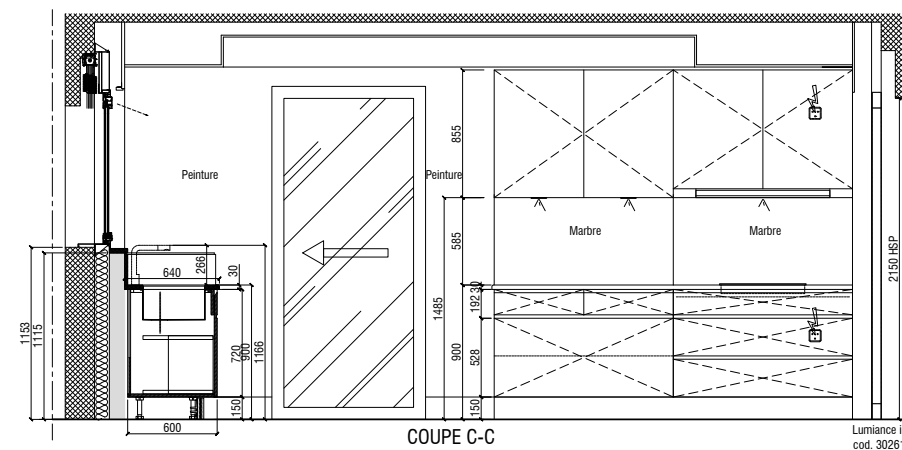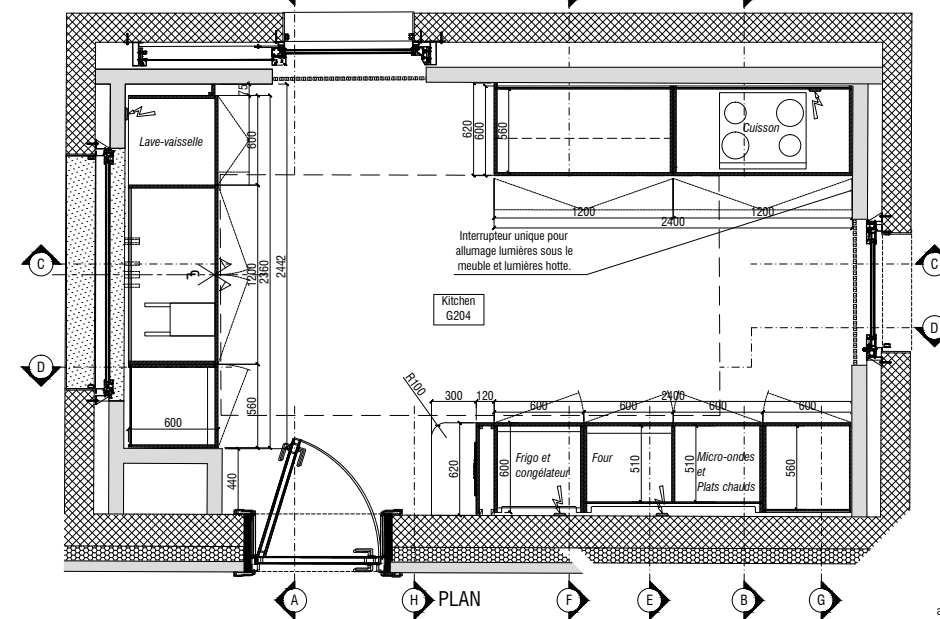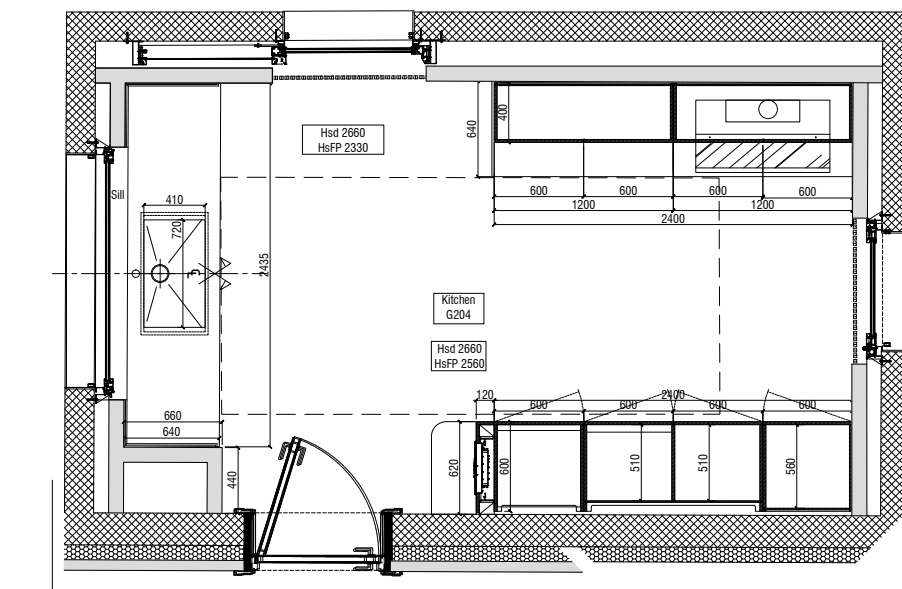


Interrupteur unique pour  
allumage lumières sous le  
meuble et lumières hotte.

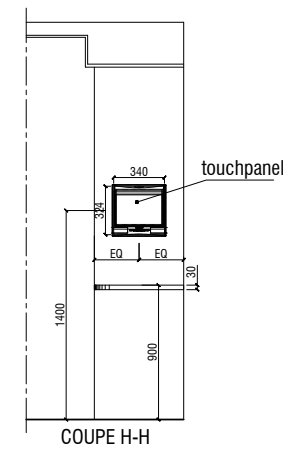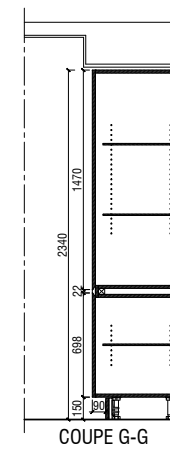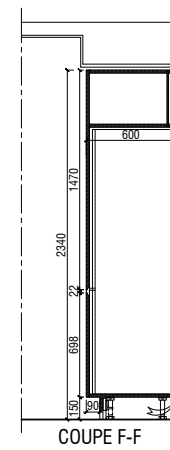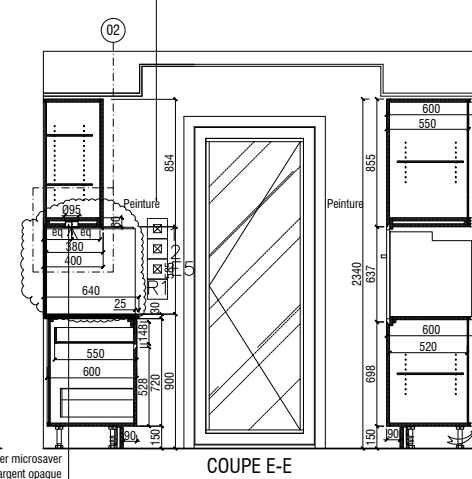

PARETE DECORATIVA

Decorative wall

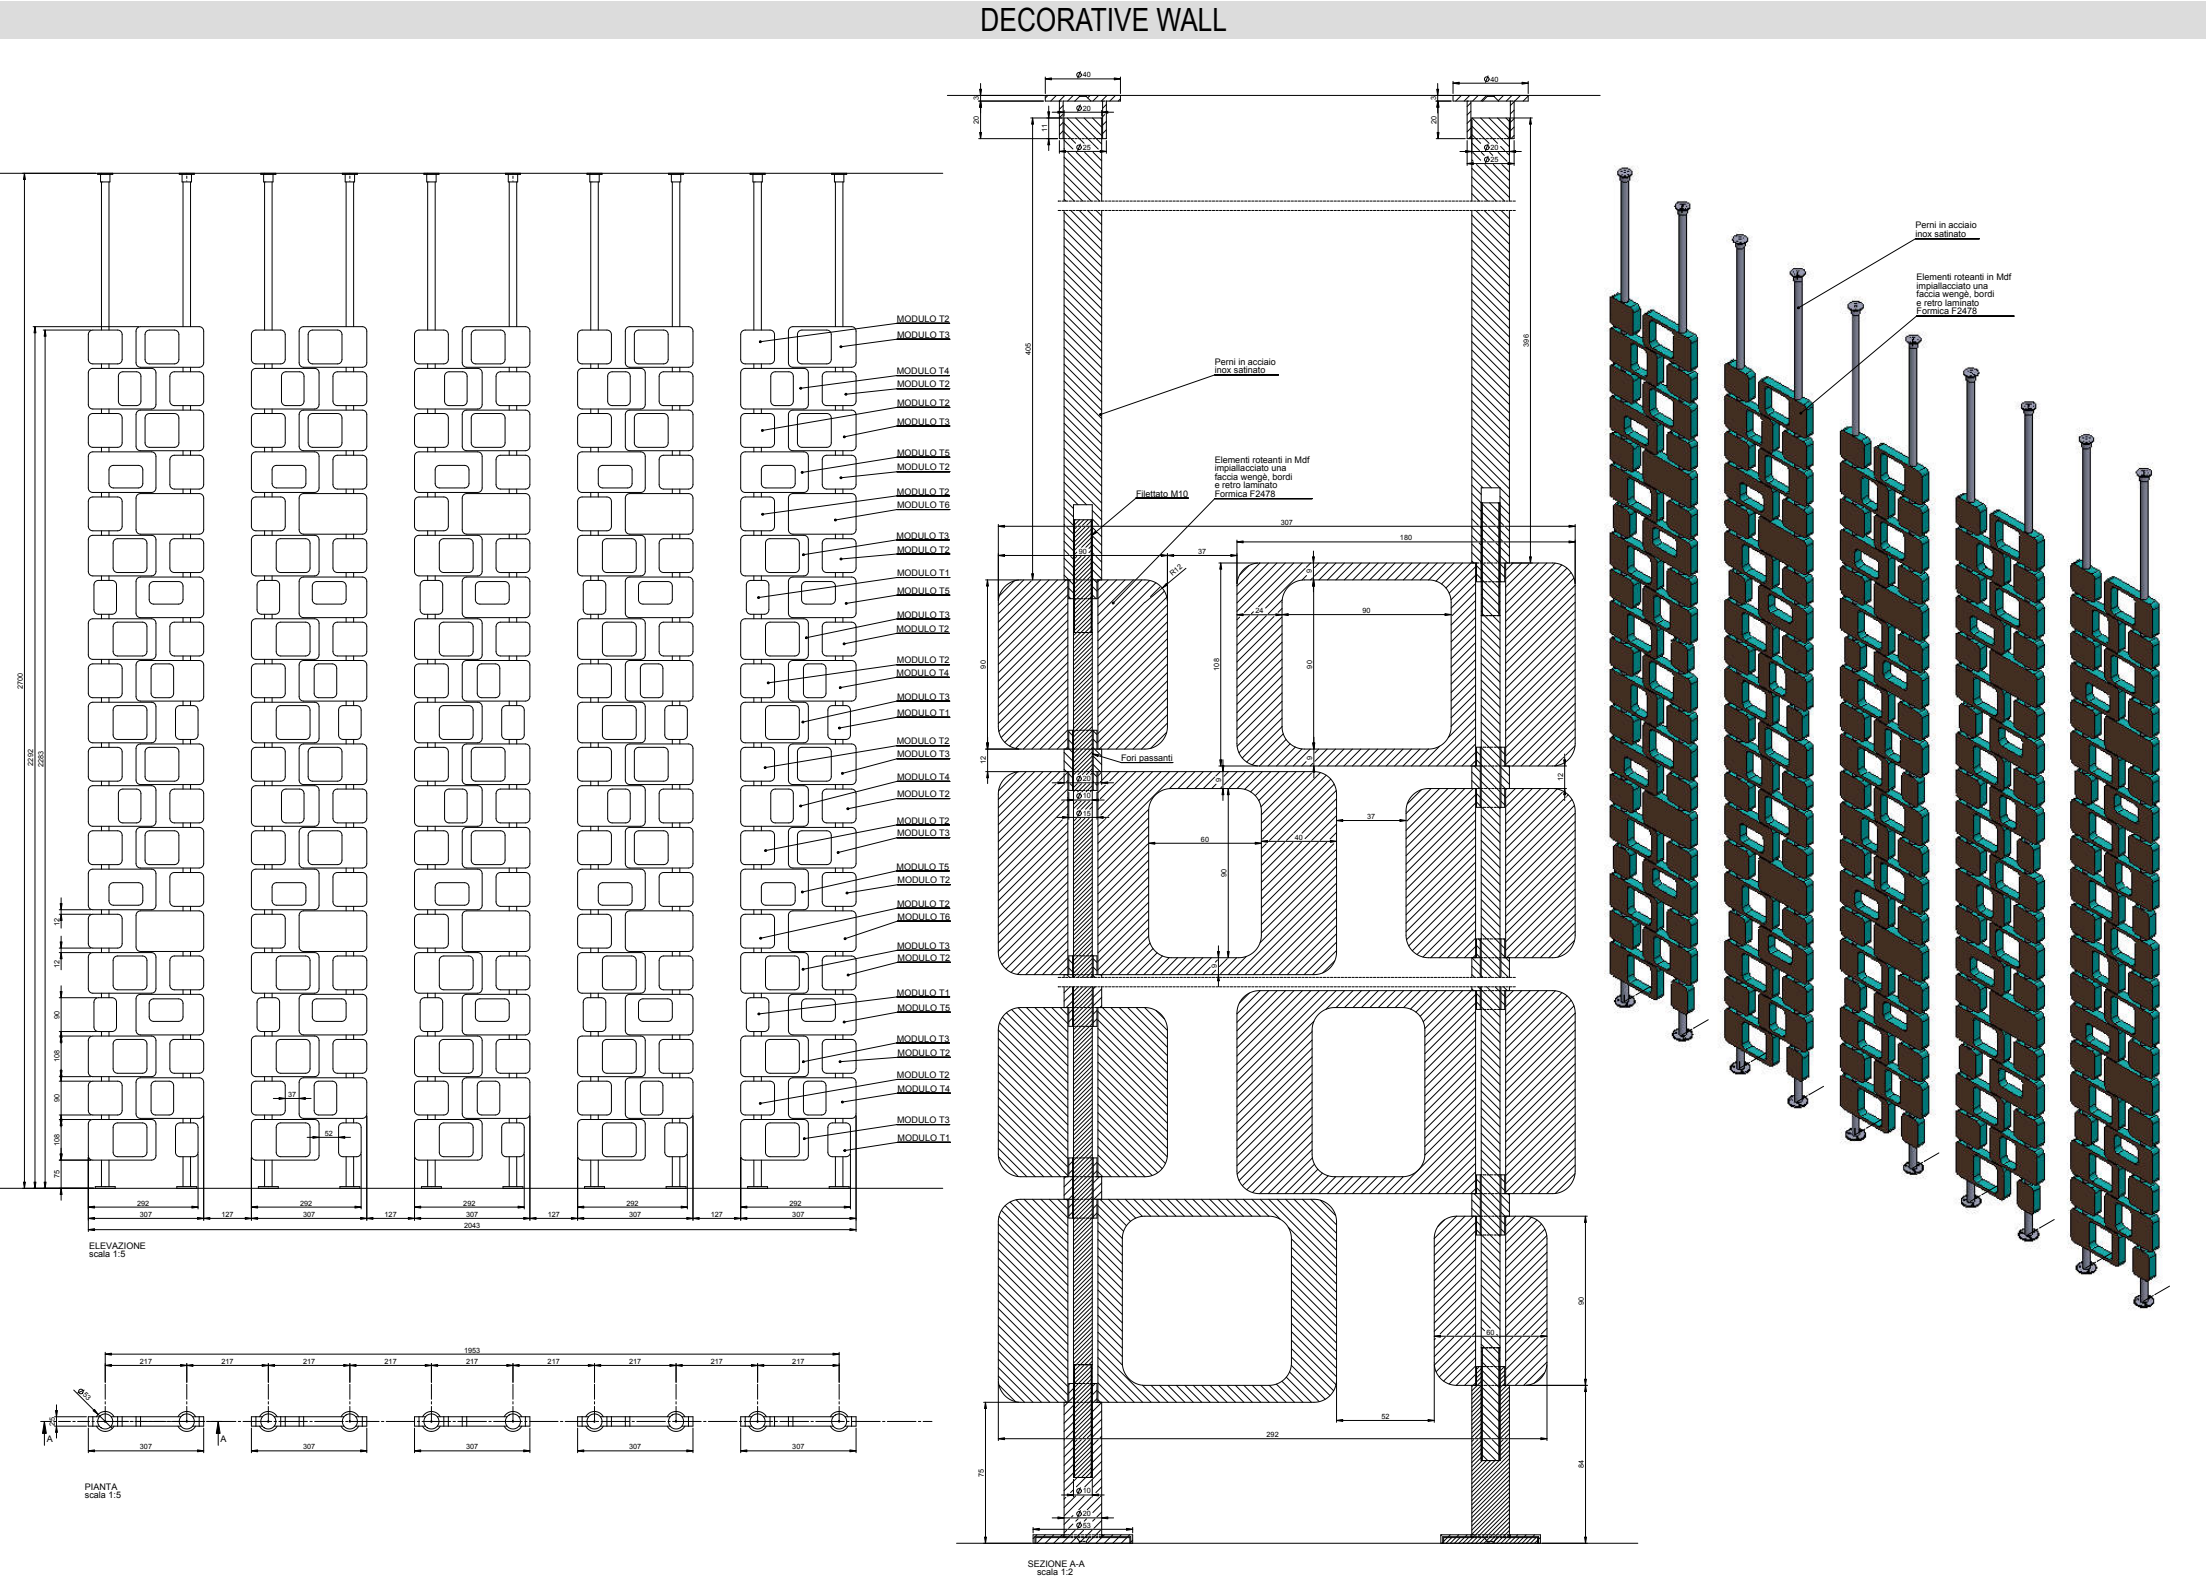

### ELEVATIONS AND DETAILS

