

REFERENZE

Works list

- RESTAURANT BAR ARBAT, Mosca.....
- RESTAURANT LE PRE CATELAN, Parigi.....
- RESTAURANT BAR KILLEN CASTLE, Dublino.....
- RESTAURANT GRAND HOTEL, Cap ferrat.....
- BRASSERIE LA COMPAGNIE DE BRETAGNE, Parigi.....
- HOTEL CANOUAN, Barbados.....ALL DAY RESTAURANT
BEACH RESTAURANT
SPECIALTY RESTAURANT

RISTORANTE GELATERIE

Restaurant & ice-cream shop

- RILIEVI IN CANTIERE
- SVILUPPO CONCEPT
- SVILUPPO ELABORATI PER TRACCIAMENTI, CARTONGESSI, CONTROSOFFITTI, PAVIMENTI E ARREDI.
- DISEGNI DEGLI ELEMENTI DI ARREDO CON DISTINTE E NOTE DI TAGLIO
- SITE SURVEYS
- DEVELOP OF CONCEPT
- LAYOUT FOR MARKING, PLASTERBOARD, FALSE CEILING, FLOORS AND FURNITURES
- FURNITURE DRAWINGS, BOM AND CUTTING LIST




RISTORANTE *Restaurant*

GENERAL LAYOUTS



ELEVATIONS AND SECTIONS

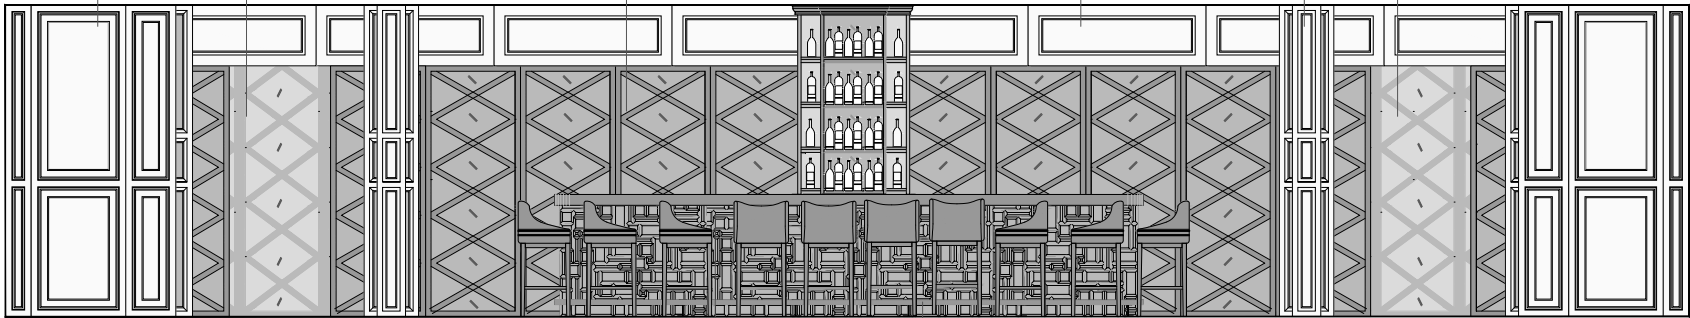

SECTION A-A

Bar front clad in bevelled mirrored tiles in various sizes.

Pool rest in bronze.

Columns clad in mirrored panels. Timber frame painted in white, RAL 9010 (brush finishing).

Open to kitchen with mirrored panels clad in oak, natural varnish finish behind.


Oak paneled wall with moulded oak frames, large format painting in wooden frames hung on top.

Fixed panels above doors, timber frame, natural varnish finish, with mirrored panel inserts.

Double swing doors, timber frame, natural varnish finish with fixed transparent glass panels. Brass handles.

Open to kitchen with mirrored panels clad in oak, natural varnish finish behind.

Columns clad in mirrored panels. Timber frame painted in white, RAL 9010 (brush finishing).

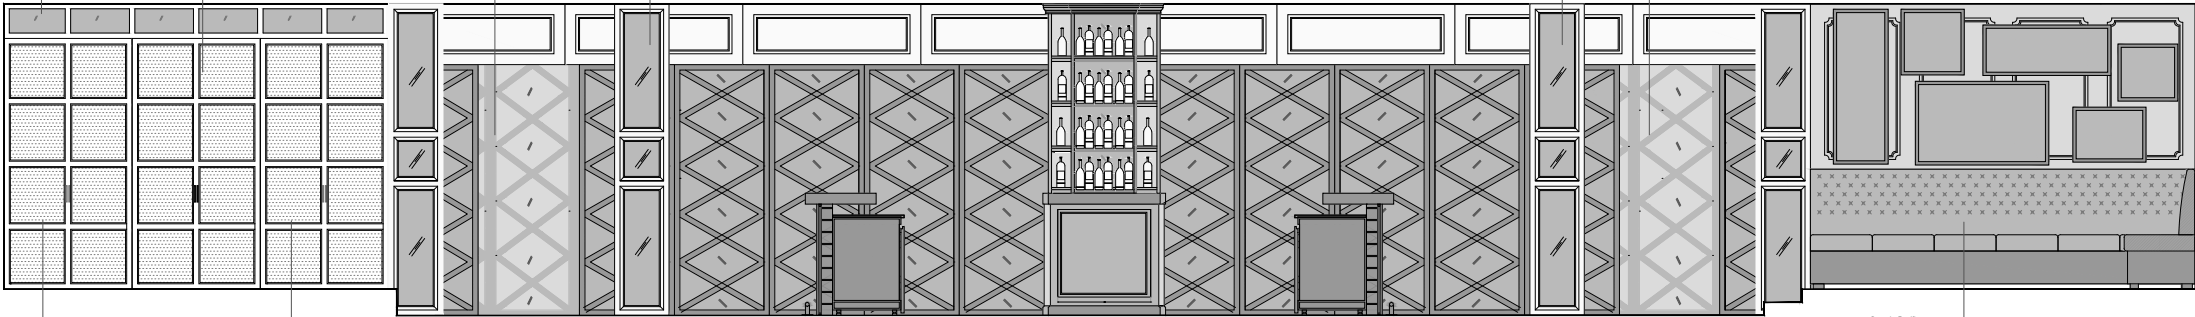

SECTION B-B

Bench, textile 80T 100 150 Design, from K5068/40, Eden Washable.

Fixed doors with timber frame and fixed transparent glass panels. Brass handles.

Fixed doors with timber frame and fixed transparent glass panels. Brass handles.

Columns clad in mirrored panels. Frame to be painted in white, RAL 9010.

Zuber wallpaper, Image TBC. Frame in wood painted in white, RAL 9010.

Door to patio beyond. Doors clad in mirrored panels with wooden latticing on top. Frame around to be painted white RAL 9010.


Fixed timber panel cladding with moulded frames, painted white, RAL 9010 (brush finishing).

Open to walkway. Timber frame painted in white, RAL 9010.

Oak panel cladding with moulded frames, natural fiber insert in the middle REF. Papiol, White Arrowhead Seagrass. Frame to be painted white, RAL 9010 (brush finishing).

Window frame painted black/brown RAL 8022. Transparent glass panels.

Light linen curtain

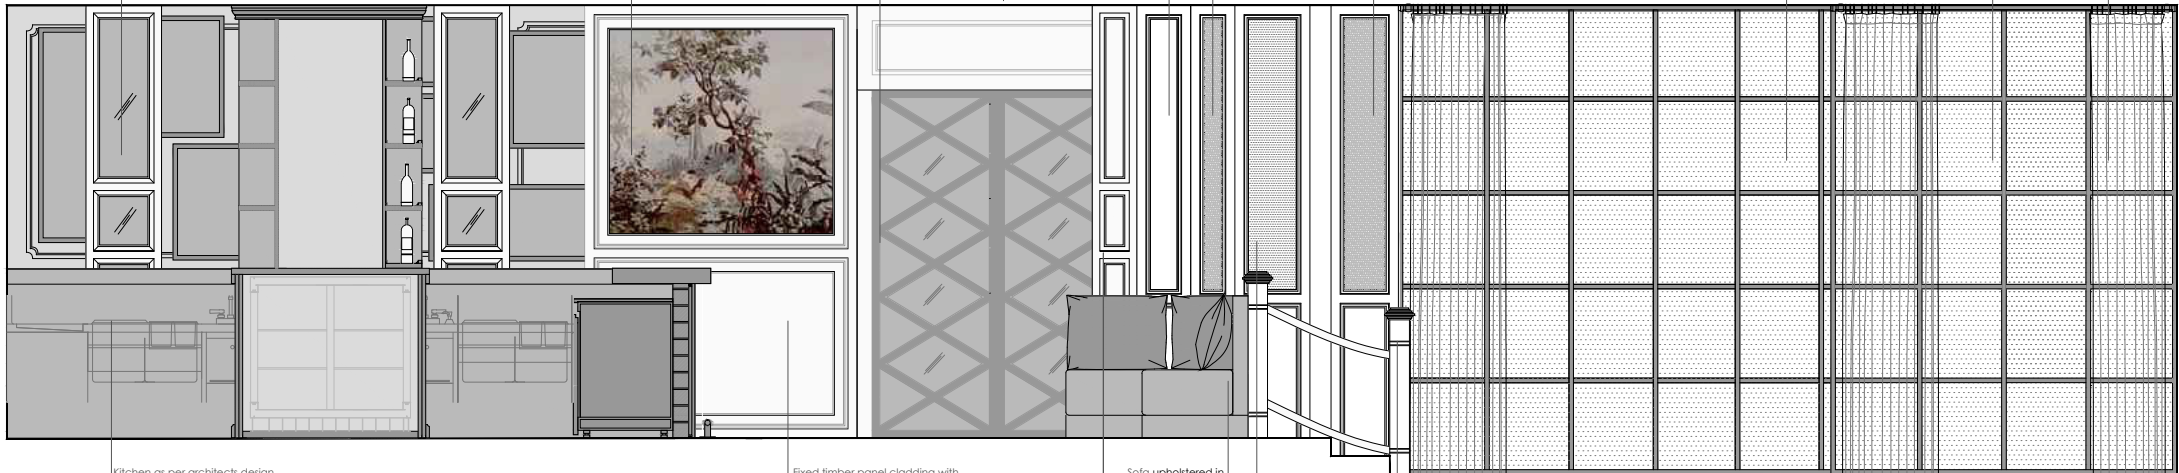

Kitchen as per architects design.

Fixed timber panel cladding with moulded frames, painted in white RAL 9010 (brush finishing).

Sofa upholstered in leather and linen

Timber post forming part of banister, painted in white RAL 9010

Window frame painted white RAL 9010, transparent glass panels.


Fixed timber panel cladding with moulded frames, painted in white RAL 9010 (brush finishing).

SECTION F-F



BANCO BAR
Bar counter

PLAN, ELEVATIONS AND SECTIONS

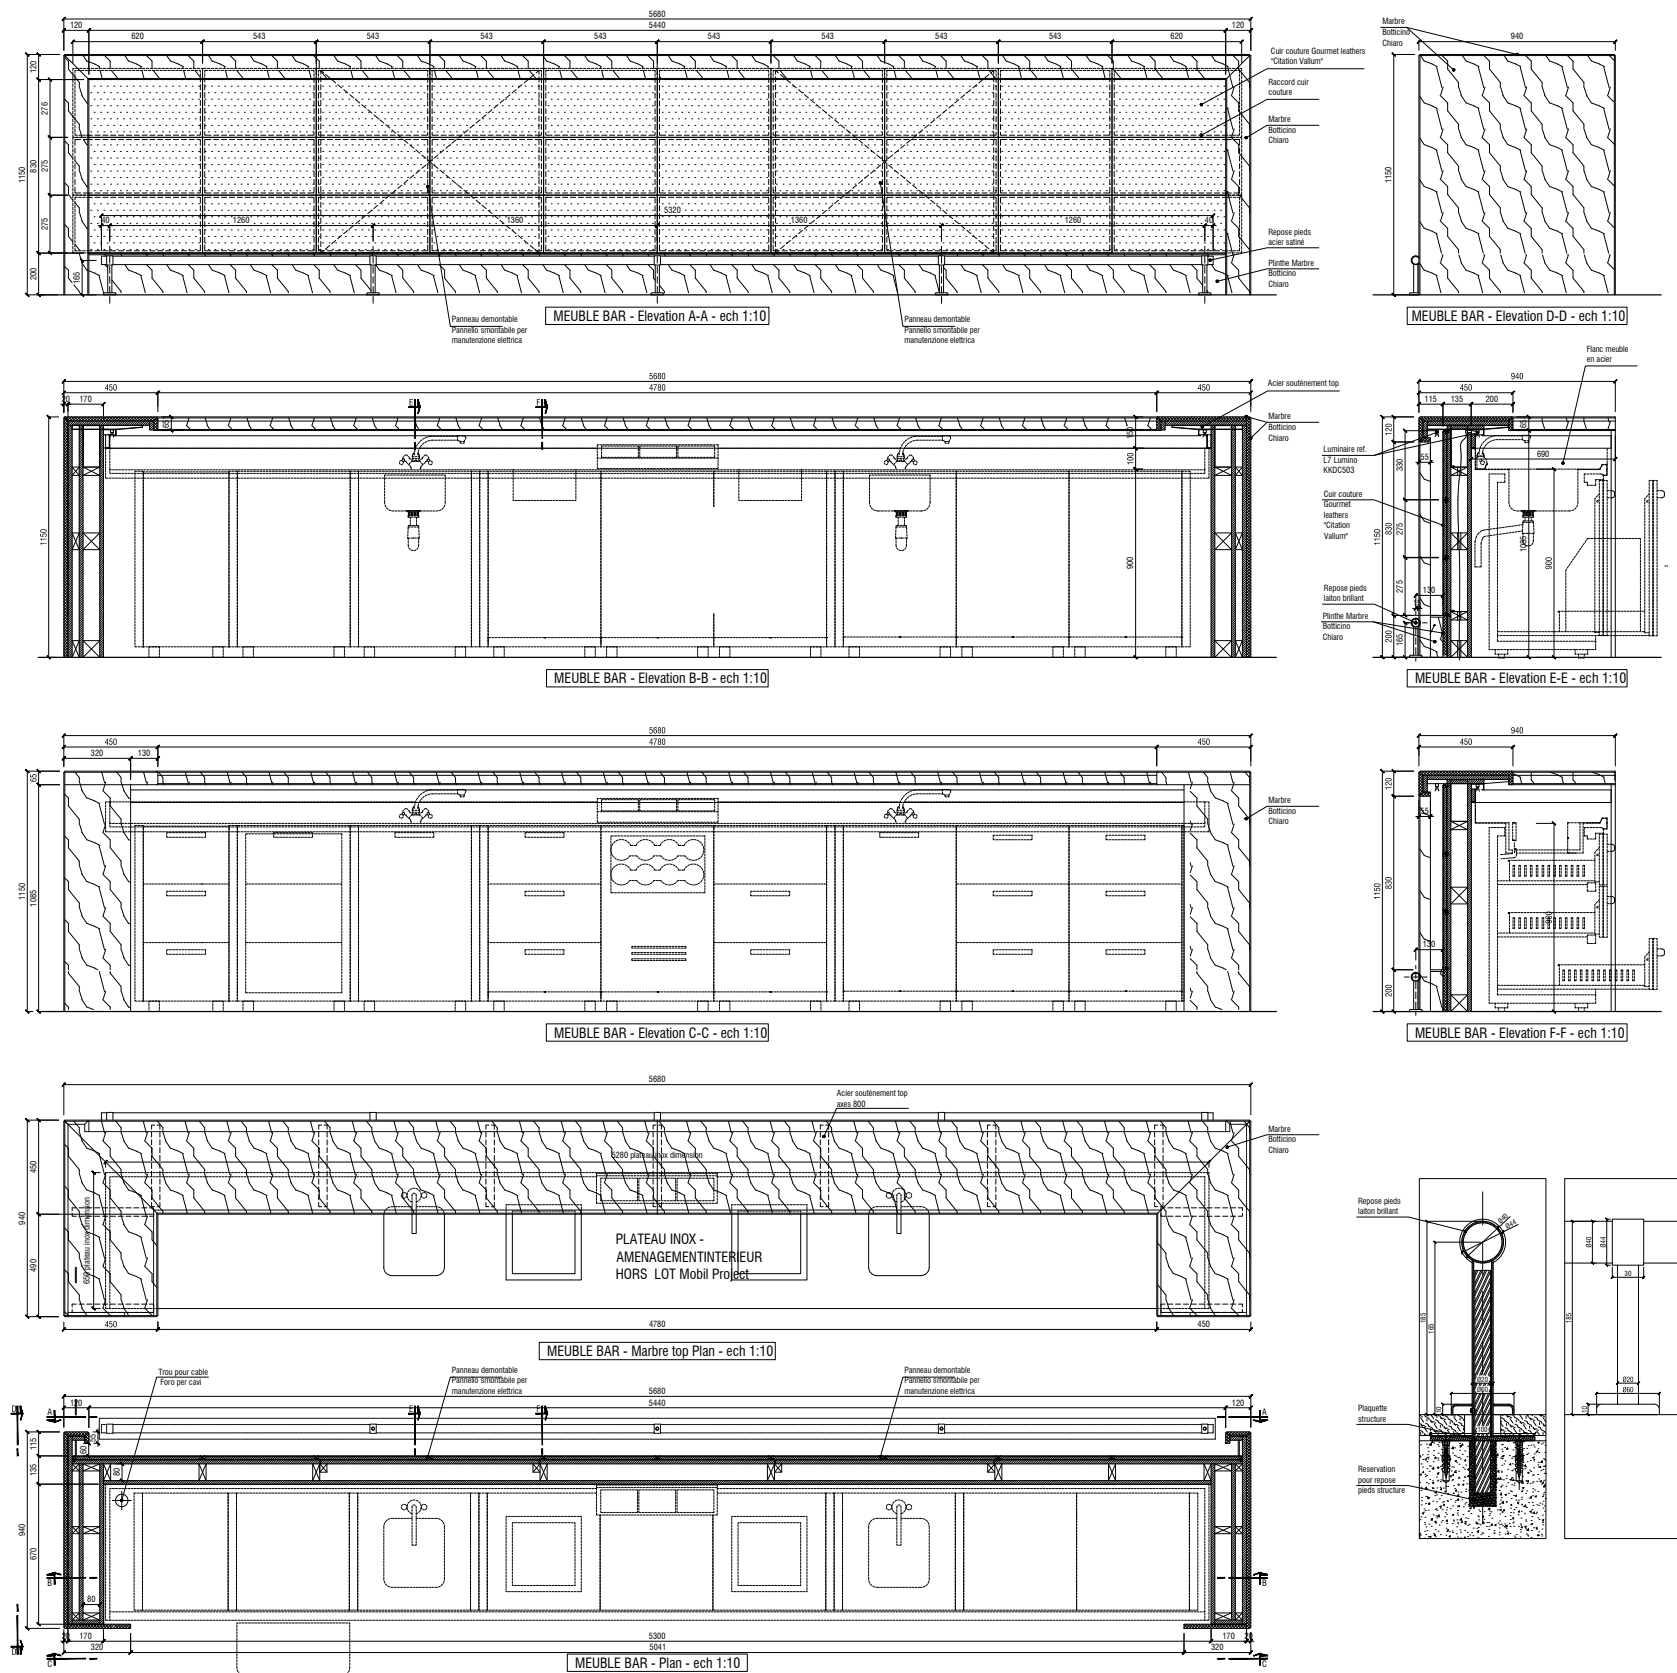

FURNITURE LAYOUT

