

- **INFISSI IN ACCIAIO, ALUMINIO, LEGNO, VETRO E FERRO BATTUTO**
- **TIPOLOGIA A BATTENTE O SCORRIMENTO**
- **PORTE AUTOMATICHE**
- **STUDIO ED INDIVIDUAZIONE DELLA CORRETTA FERRAMENTA PER OGNI TIPOLOGIA D'INFISSO**

- **STEEL, ALUMINIUM, WOOD, GLASS AND WROUGHT-IRON WINDOW FIXTURES**








- **HINGED OR SLIDING TYPE**

- **AUTOMATIC DOORS**


- **STUDY AND APPLICATION OF THE CORRECT HARDWARE FOR EVERY KIND WINDOW FIXTURE**




ENTRANCE DOOR

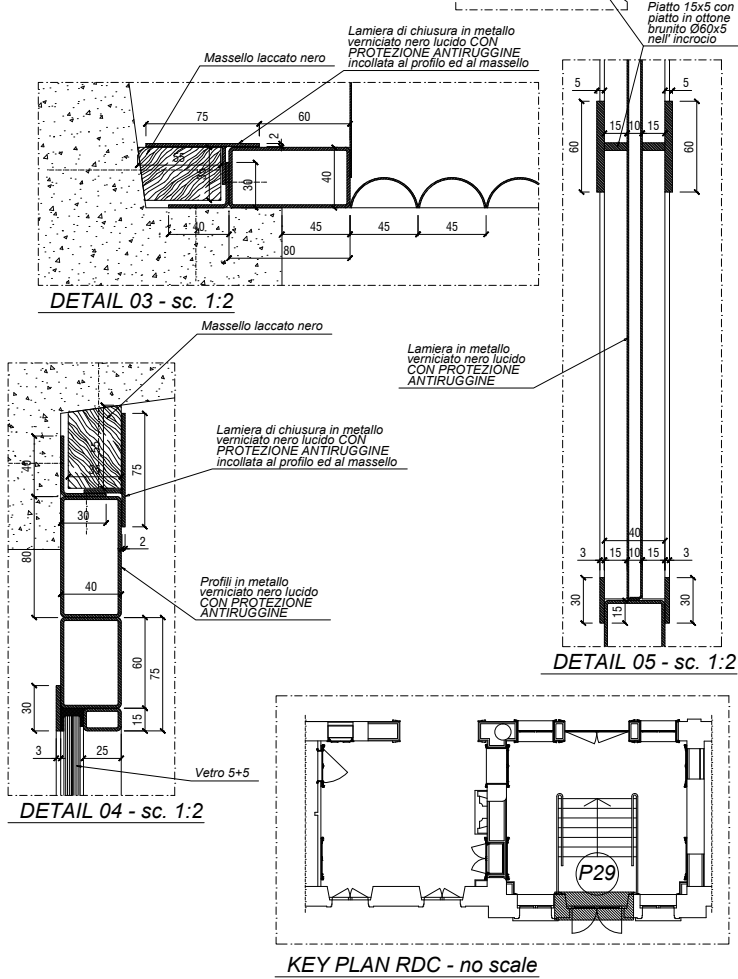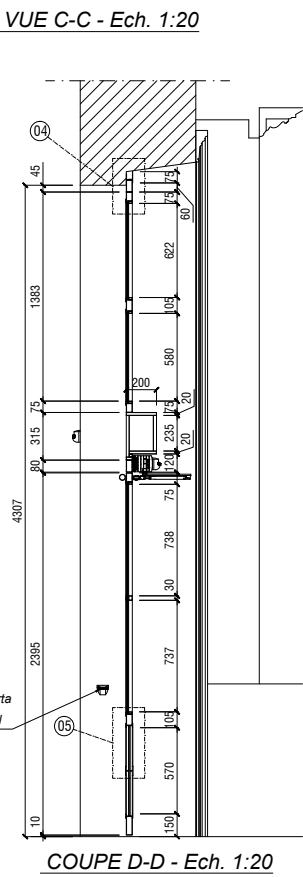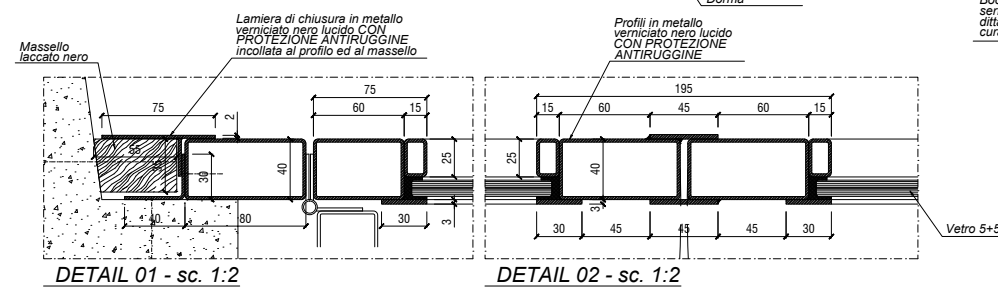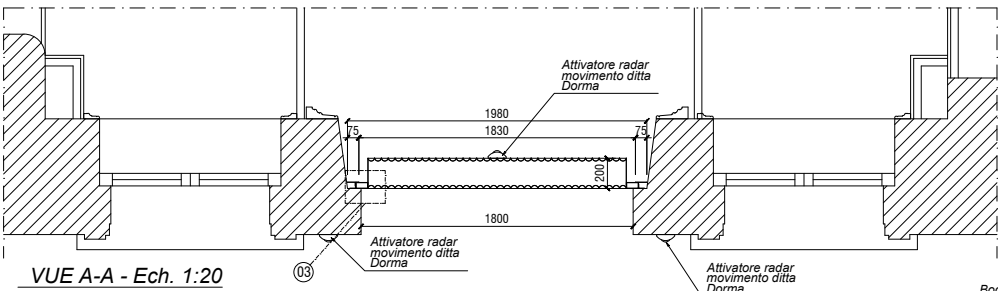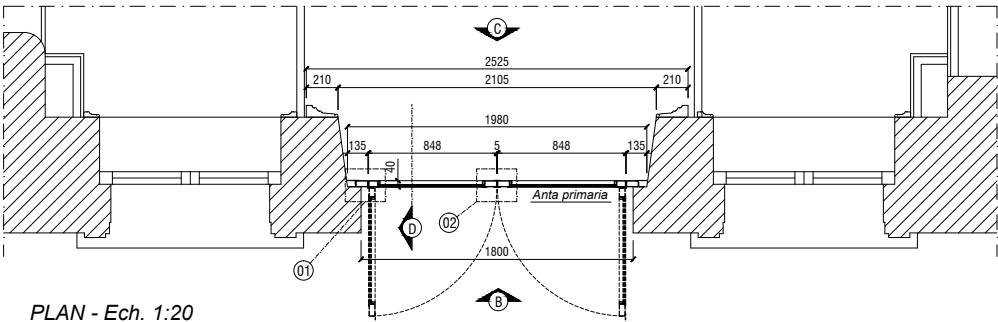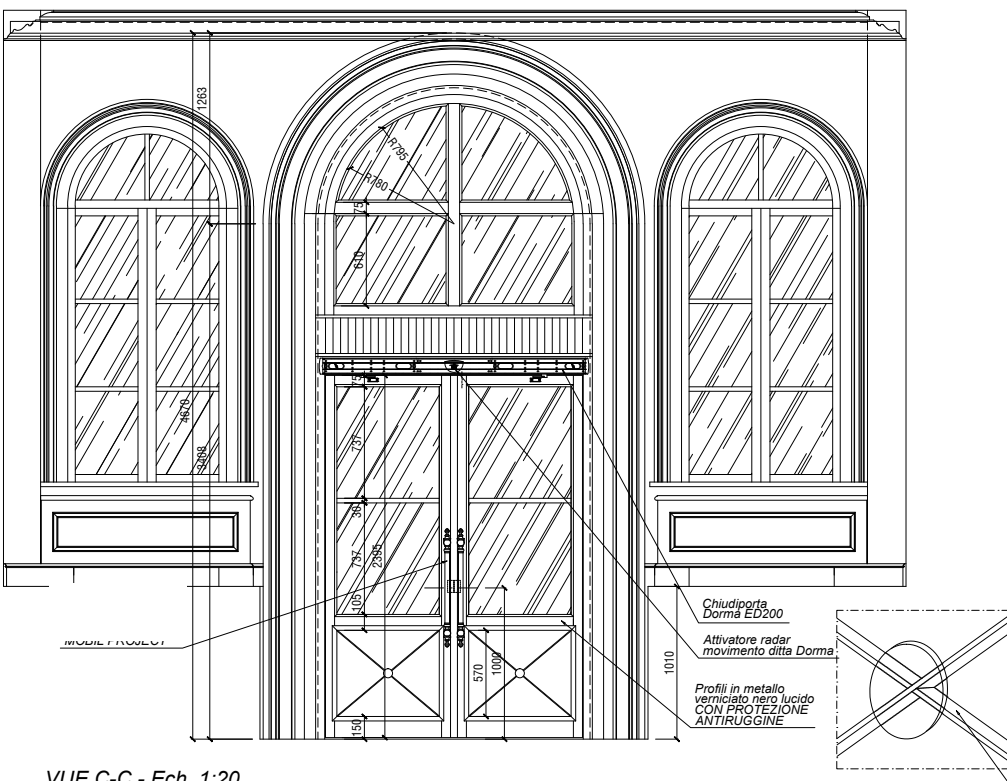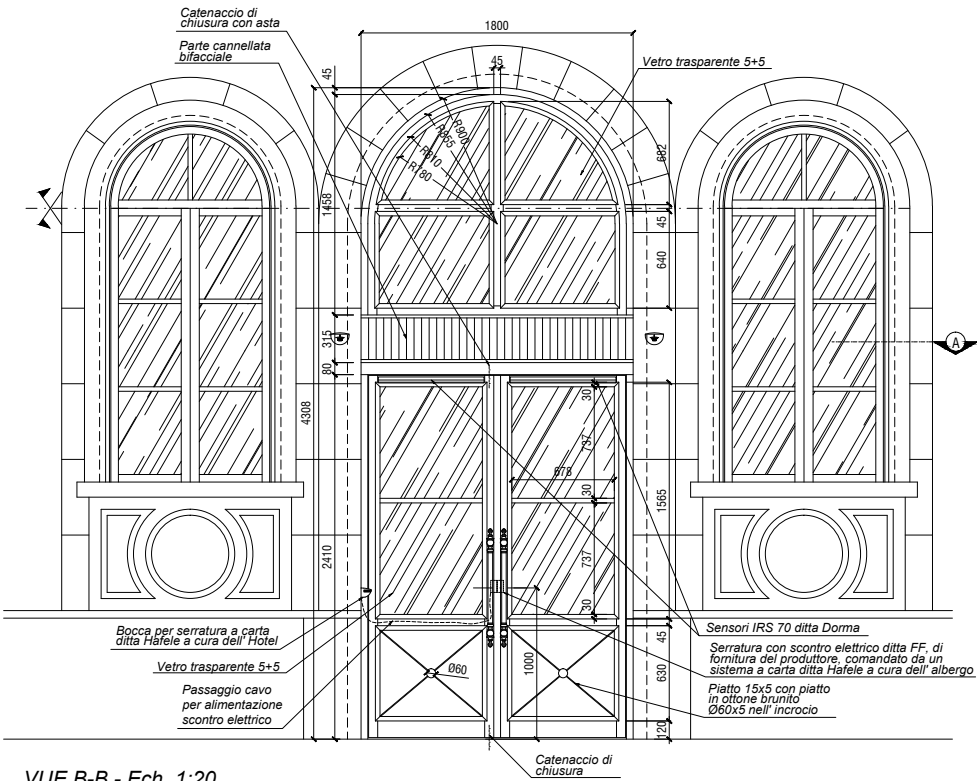


ENTRANCE DOOR

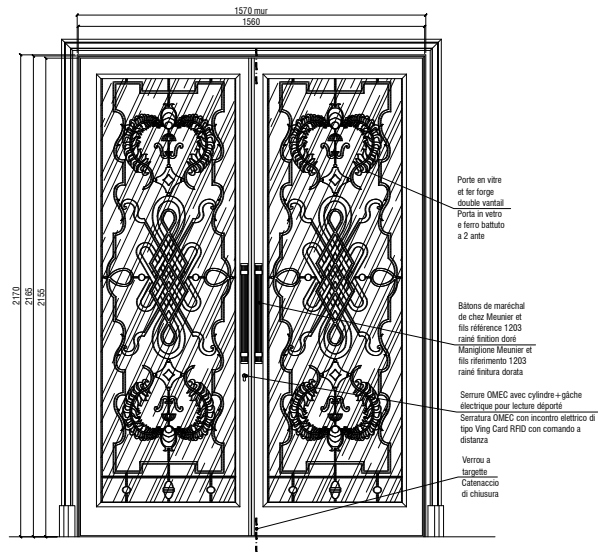



ELEVATION COTE CAVE A VIN - ech. 1:10  
PROSPETTO LATO CANTINA - sc. 1:10

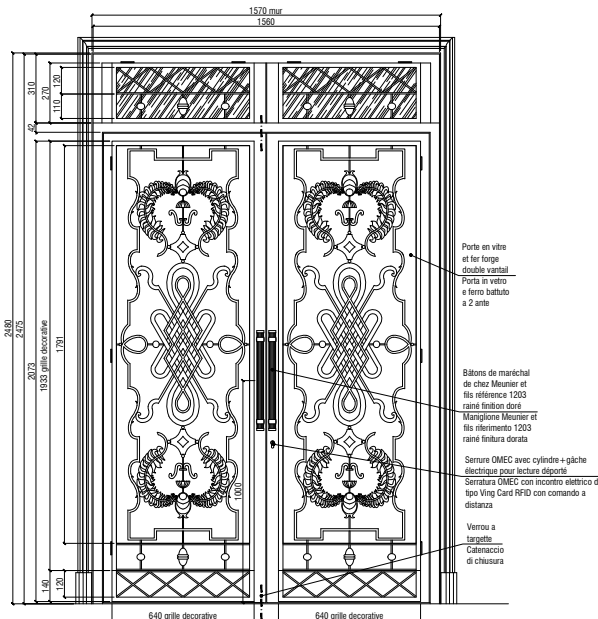


ELEVATION COTE HALL RESTAURANT - ech. 1:10  
PROSPETTO LATO HALL DEL RISTORANTE - sc. 1:10

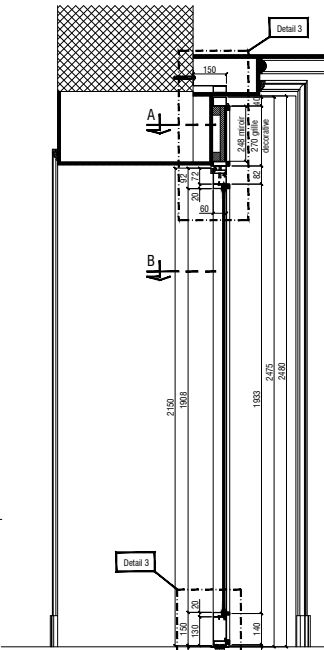



COUPE C-C - ech. 1:10  
SEZIONE C-C - sc. 1:10

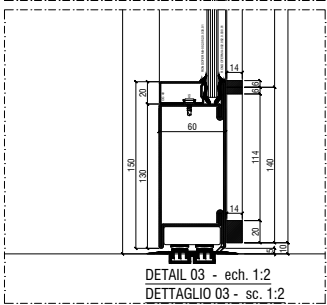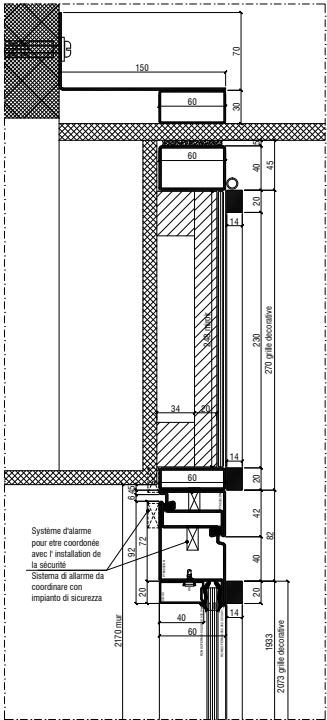


DETAIL 03 - ech. 1:2  
DETTAGLIO 03 - sc. 1:2

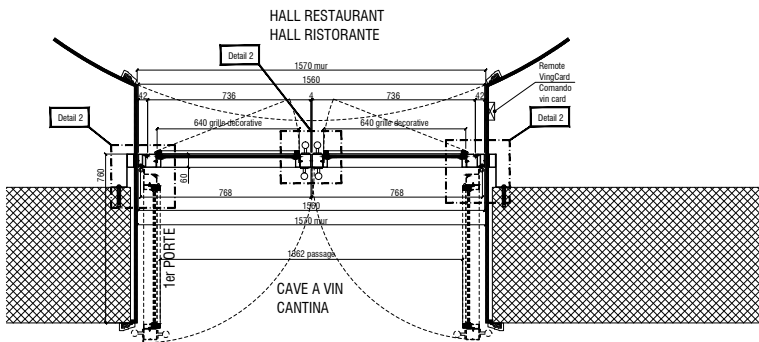


COUPE B-B - ech. 1:10  
SEZIONE B-B - sc. 1:10

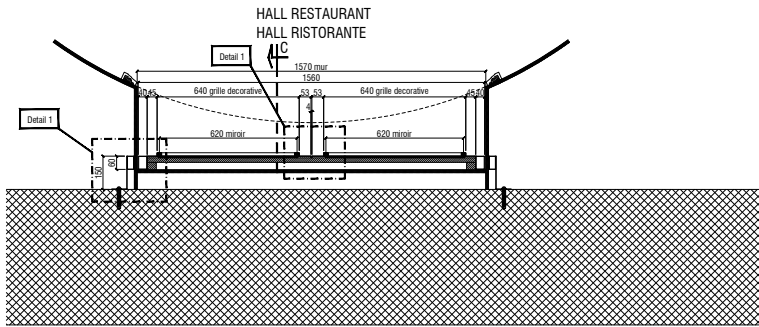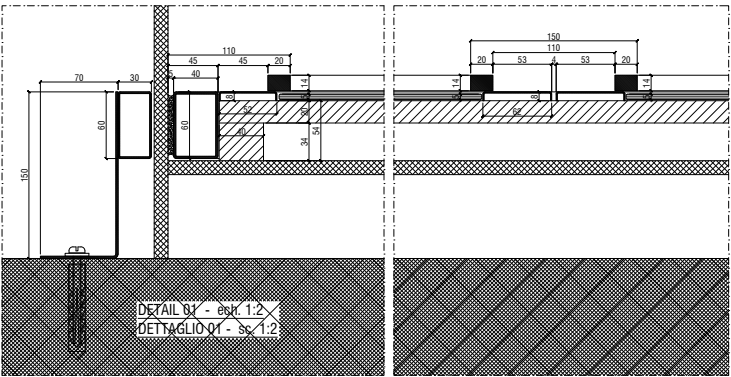


COUPE A-A - ech. 1:10  
SEZIONE A-A - sc. 1:10

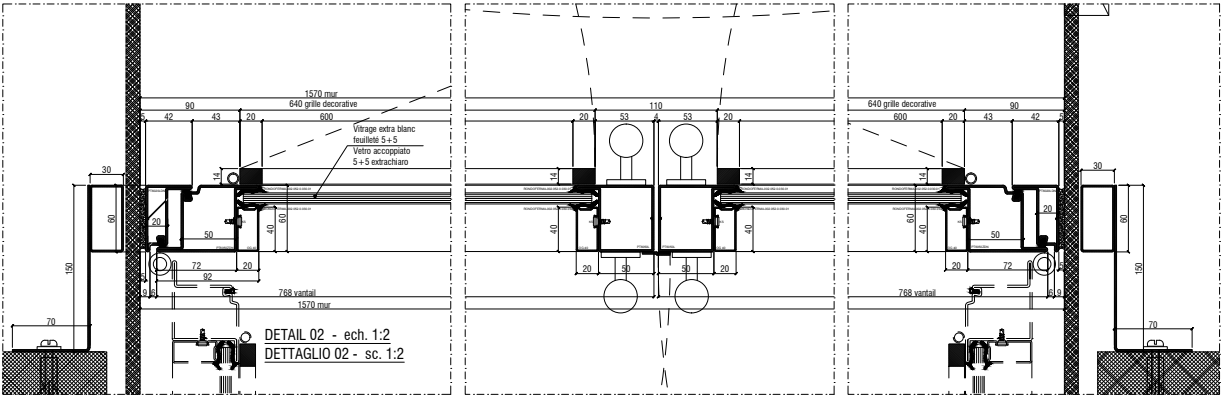


HOTEL ROOM DOOR

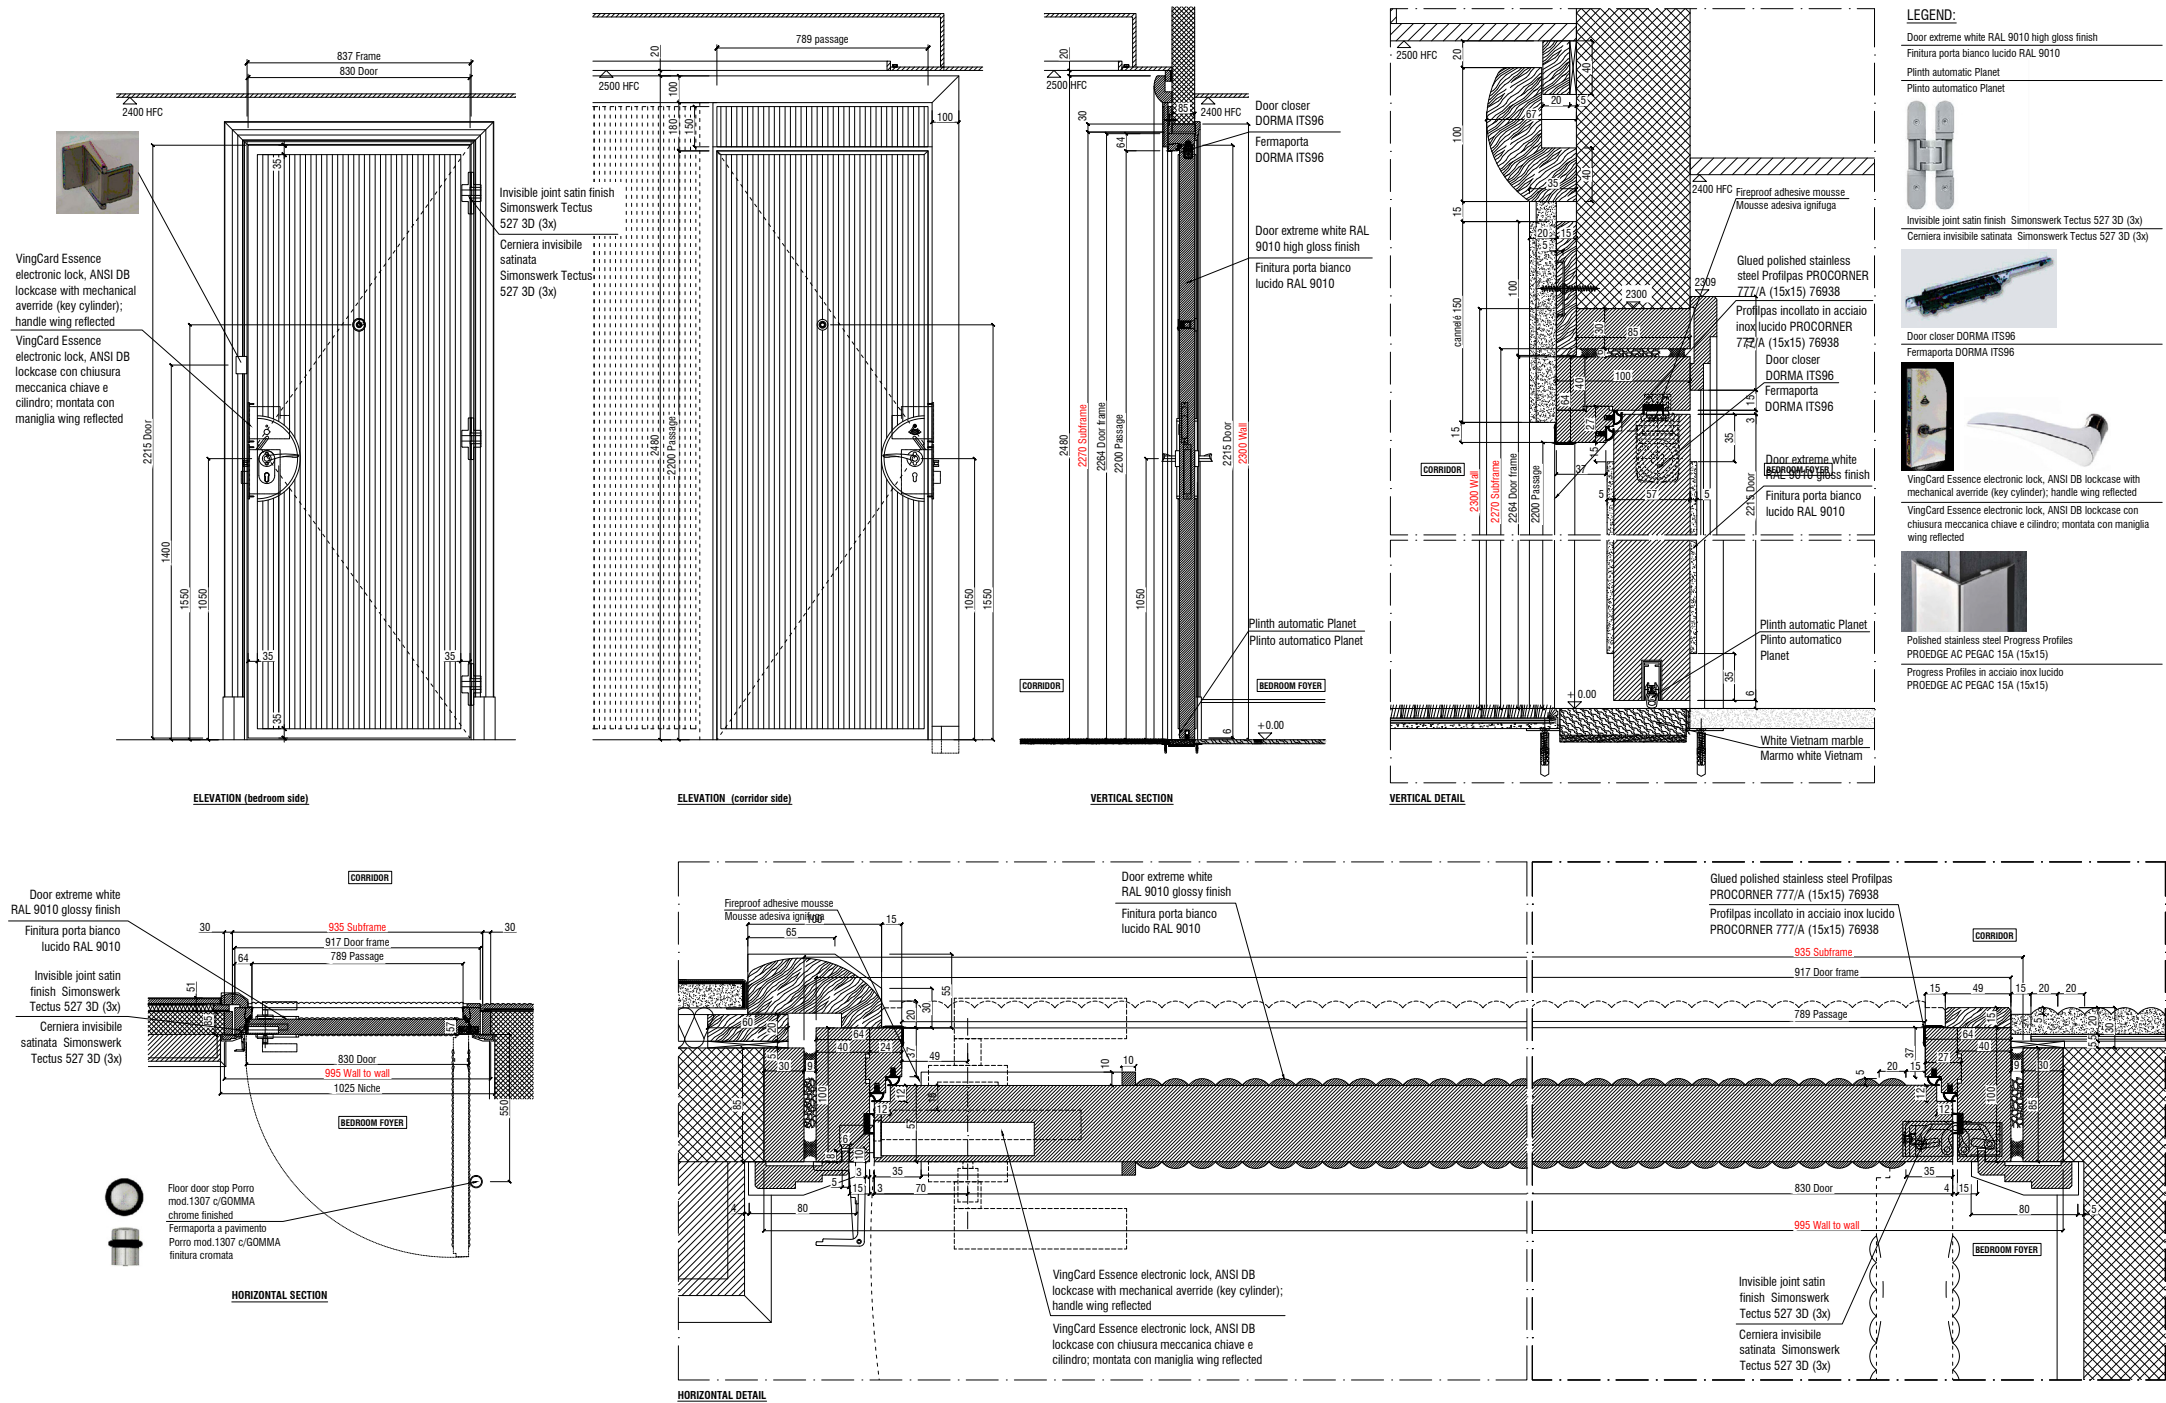


## ELEVATIONS, SECTIONS AND QUANTITY RECAP

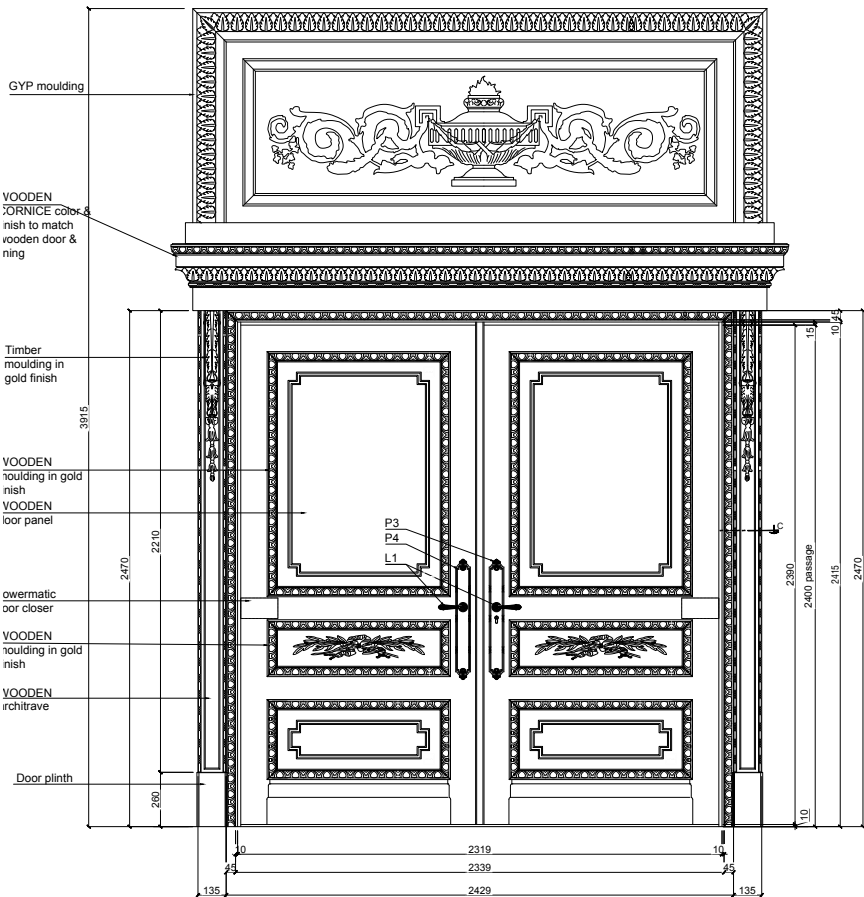


ELEVATION FACE "B" sc.1:10

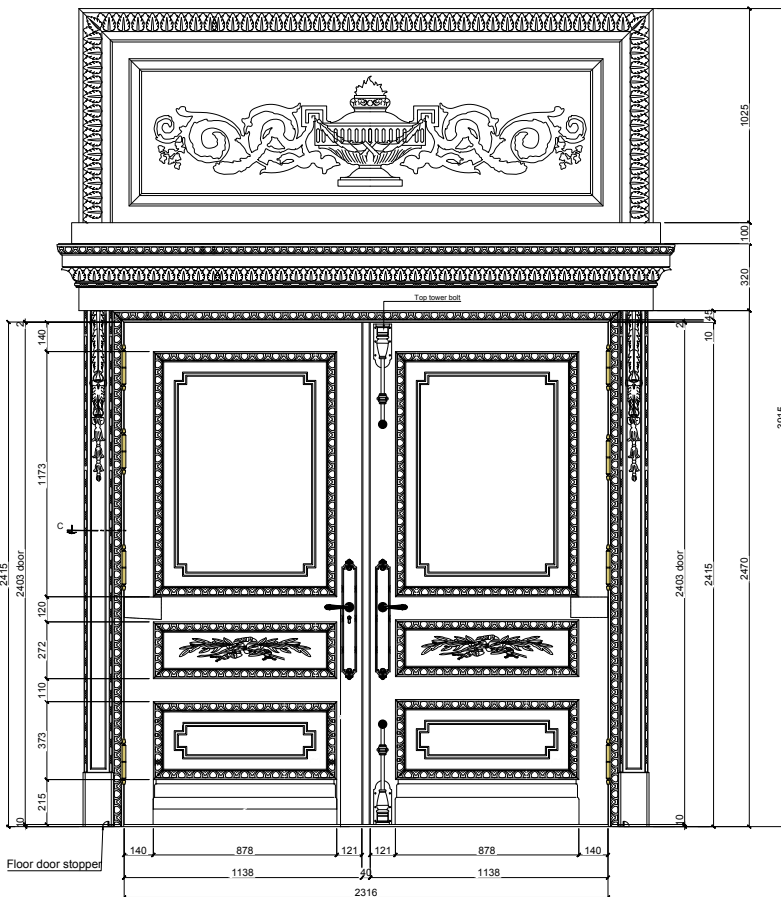

ELEVATION FACE "A" sc.1:10

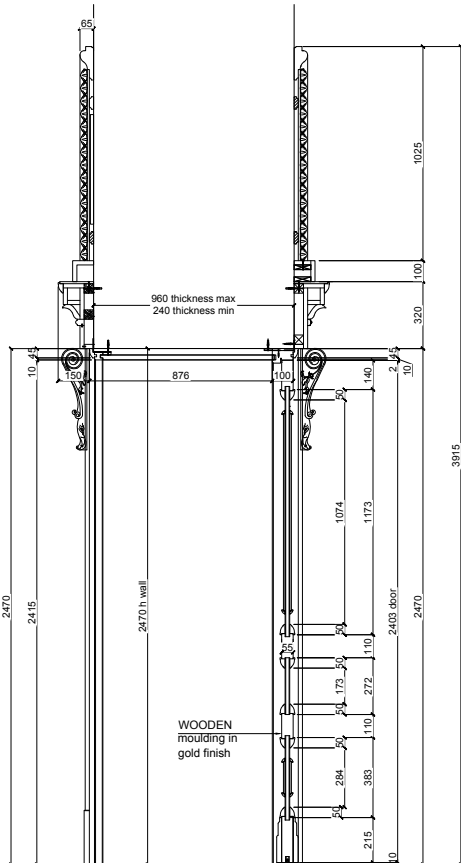

SECTION "D" sc.1:10

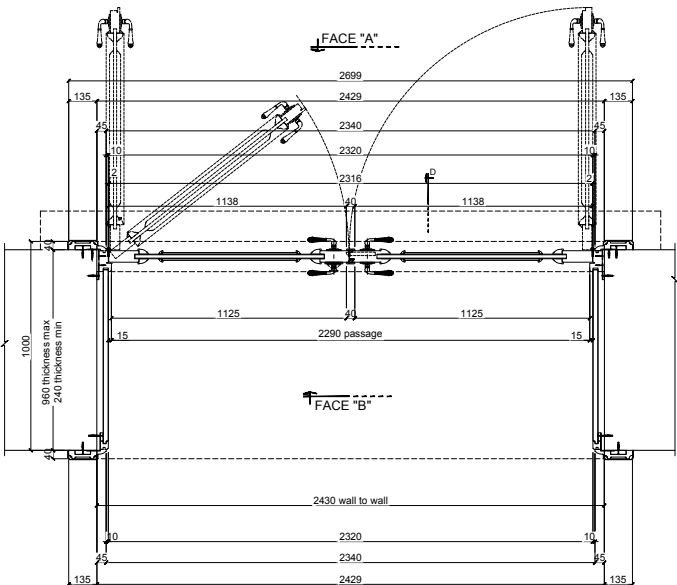

example door RIGHT HAND

SECTION "C" sc.1:10

| DOOR No       | FROM (Side A)          | TO (Side B)             | WALL THICKNESS |                |
|---------------|------------------------|-------------------------|----------------|----------------|
| DOOR GD-12    | G-82A Lobby to M.Bed   | G-81                    | 440mm          | RIGHT HAND     |
| DOOR GD-13    | G-92-1A Lobby          | G-82A Lobby to M.Bed    | 250mm          | RIGHT HAND     |
| DOOR GD-15    | G-91-1 G.M. Dressing   | G-92-1A Lobby           | 250mm          | RIGHT HAND     |
| DOOR GD-17    | G-88 Corridor          | G-80 Left corr. Lobby   | 840mm          | RIGHT HAND     |
| DOOR GD-17A   | G-80 Left corr. Lobby  | G-79 Side lobby left    | 960mm          | RIGHT HAND     |
| DOOR GD-23    | G-86 PVT Sitting&Lobby | G-74 Lobby1-PVT sitting | 445mm          | RIGHT HAND     |
| DOOR GD-23A   | G-72A Store Lobby      | G-73 Swimming Pool      | 240mm          | RIGHT HAND     |
| DOOR FD-24    | F-58 Mukhtasar         | F-59 Mukhtasar Lobby    | 240mm          | RIGHT HAND     |
| DOOR FD-28    | F-42A Dentist          | F-42B PVT Lobby         | 240mm          | RIGHT HAND     |
| DOOR FD-40    | F-29 PVT Lobby         | F-28 Corridor           | 240mm          | RIGHT HAND     |
| DOOR FD-44    | F-42A Dentist          | F-42D Waiting Corridor  | 240mm          | RIGHT HAND     |
| DOOR FD-58    | F-42 PVT Majlis        | F-42B PVT Lobby         | 845mm          | RIGHT HAND     |
| DOOR SD-18    | S-44A M.Lobby          | S-43A M.Suite Majlis    | 540mm          | LEFT HAND      |
| DOOR SD-21    | S-41 Master Bath 1     | S-42 M. Lobby1          | 540mm          | RIGHT HAND     |
| DOOR SD-22    | S-42 M. Lobby1         | S-39 Master Bedroom 1   | 540mm          | RIGHT HAND     |
| DOOR SD-23    | S-40 M. Dressing 1     | S-42 M. Lobby1          | 540mm          | LEFT HAND      |
| DOOR SD-24    | S-40 M. Dressing 1     | S-43A Master Lobby      | 540mm          | RIGHT HAND     |
| DOOR SD-25    | S-43A Master Lobby     | S-39 Master Bedroom 1   | 540mm          | LEFT HAND      |
| DOOR SD-44    | S-37 M. Suite Bath 2   | S-36 M. Dressing 2A     | 240mm          | RIGHT HAND     |
| DOOR SD-45    | S-36A M. Dressing 2B   | S-36 M. Dressing 2A     | 540mm          | RIGHT HAND     |
| DOOR SD-46    | S-36 M. Dressing 2A    | S-34 Master Sitting 2   | 540mm          | RIGHT HAND     |
| DOOR SD-47    | S-35 Master Bedroom 2  | S-36 M. Dressing 2A     | 540mm          | RIGHT HAND     |
| TOT. DOOR: 22 |                        |                         |                | 03 LH<br>19 RH |

| SUPPLIER     | DESCRIPTION                                      | W         | D   | H          | Q.TY         | IMAGE                                                                                 |
|--------------|--------------------------------------------------|-----------|-----|------------|--------------|---------------------------------------------------------------------------------------|
|              |                                                  | mm.       | mm. | mm.        |              |                                                                                       |
|              | BUTT HINGES Code: H3                             | 90        |     | 177        | 8            |                                                                                       |
|              | DOOR LEVER HANDLE<br>Code: L1                    |           |     |            | 4            |                                                                                       |
|              | DOOR HANDLE PLATE<br>P4 - P3                     | 73        |     | 577        | 2-P4<br>2-P3 |                                                                                       |
|              | POWERMATIC<br>DOOR CLOSER                        | 178       | 28  | 98/<br>140 | 2            |                                                                                       |
|              | TOP & BOTTOM TOWER<br>BOLT                       |           |     |            | 2            |                                                                                       |
| CCE          | AUTOMATIC DOOR<br>BOTTOM - mod.HOTEL<br>cod.ASHO | 1130      | 36  | 31         | 2            |  |
| PAOLO SALICE | ROSETTE 0152/A                                   | dia. 45mm |     |            | 32           |                                                                                       |

Note:  
1.) All Internal Ironmongery in GOLD PLATED (24K) finished Except for External use to be in Titanium finish